



THE PINES - GROUND FLOOR



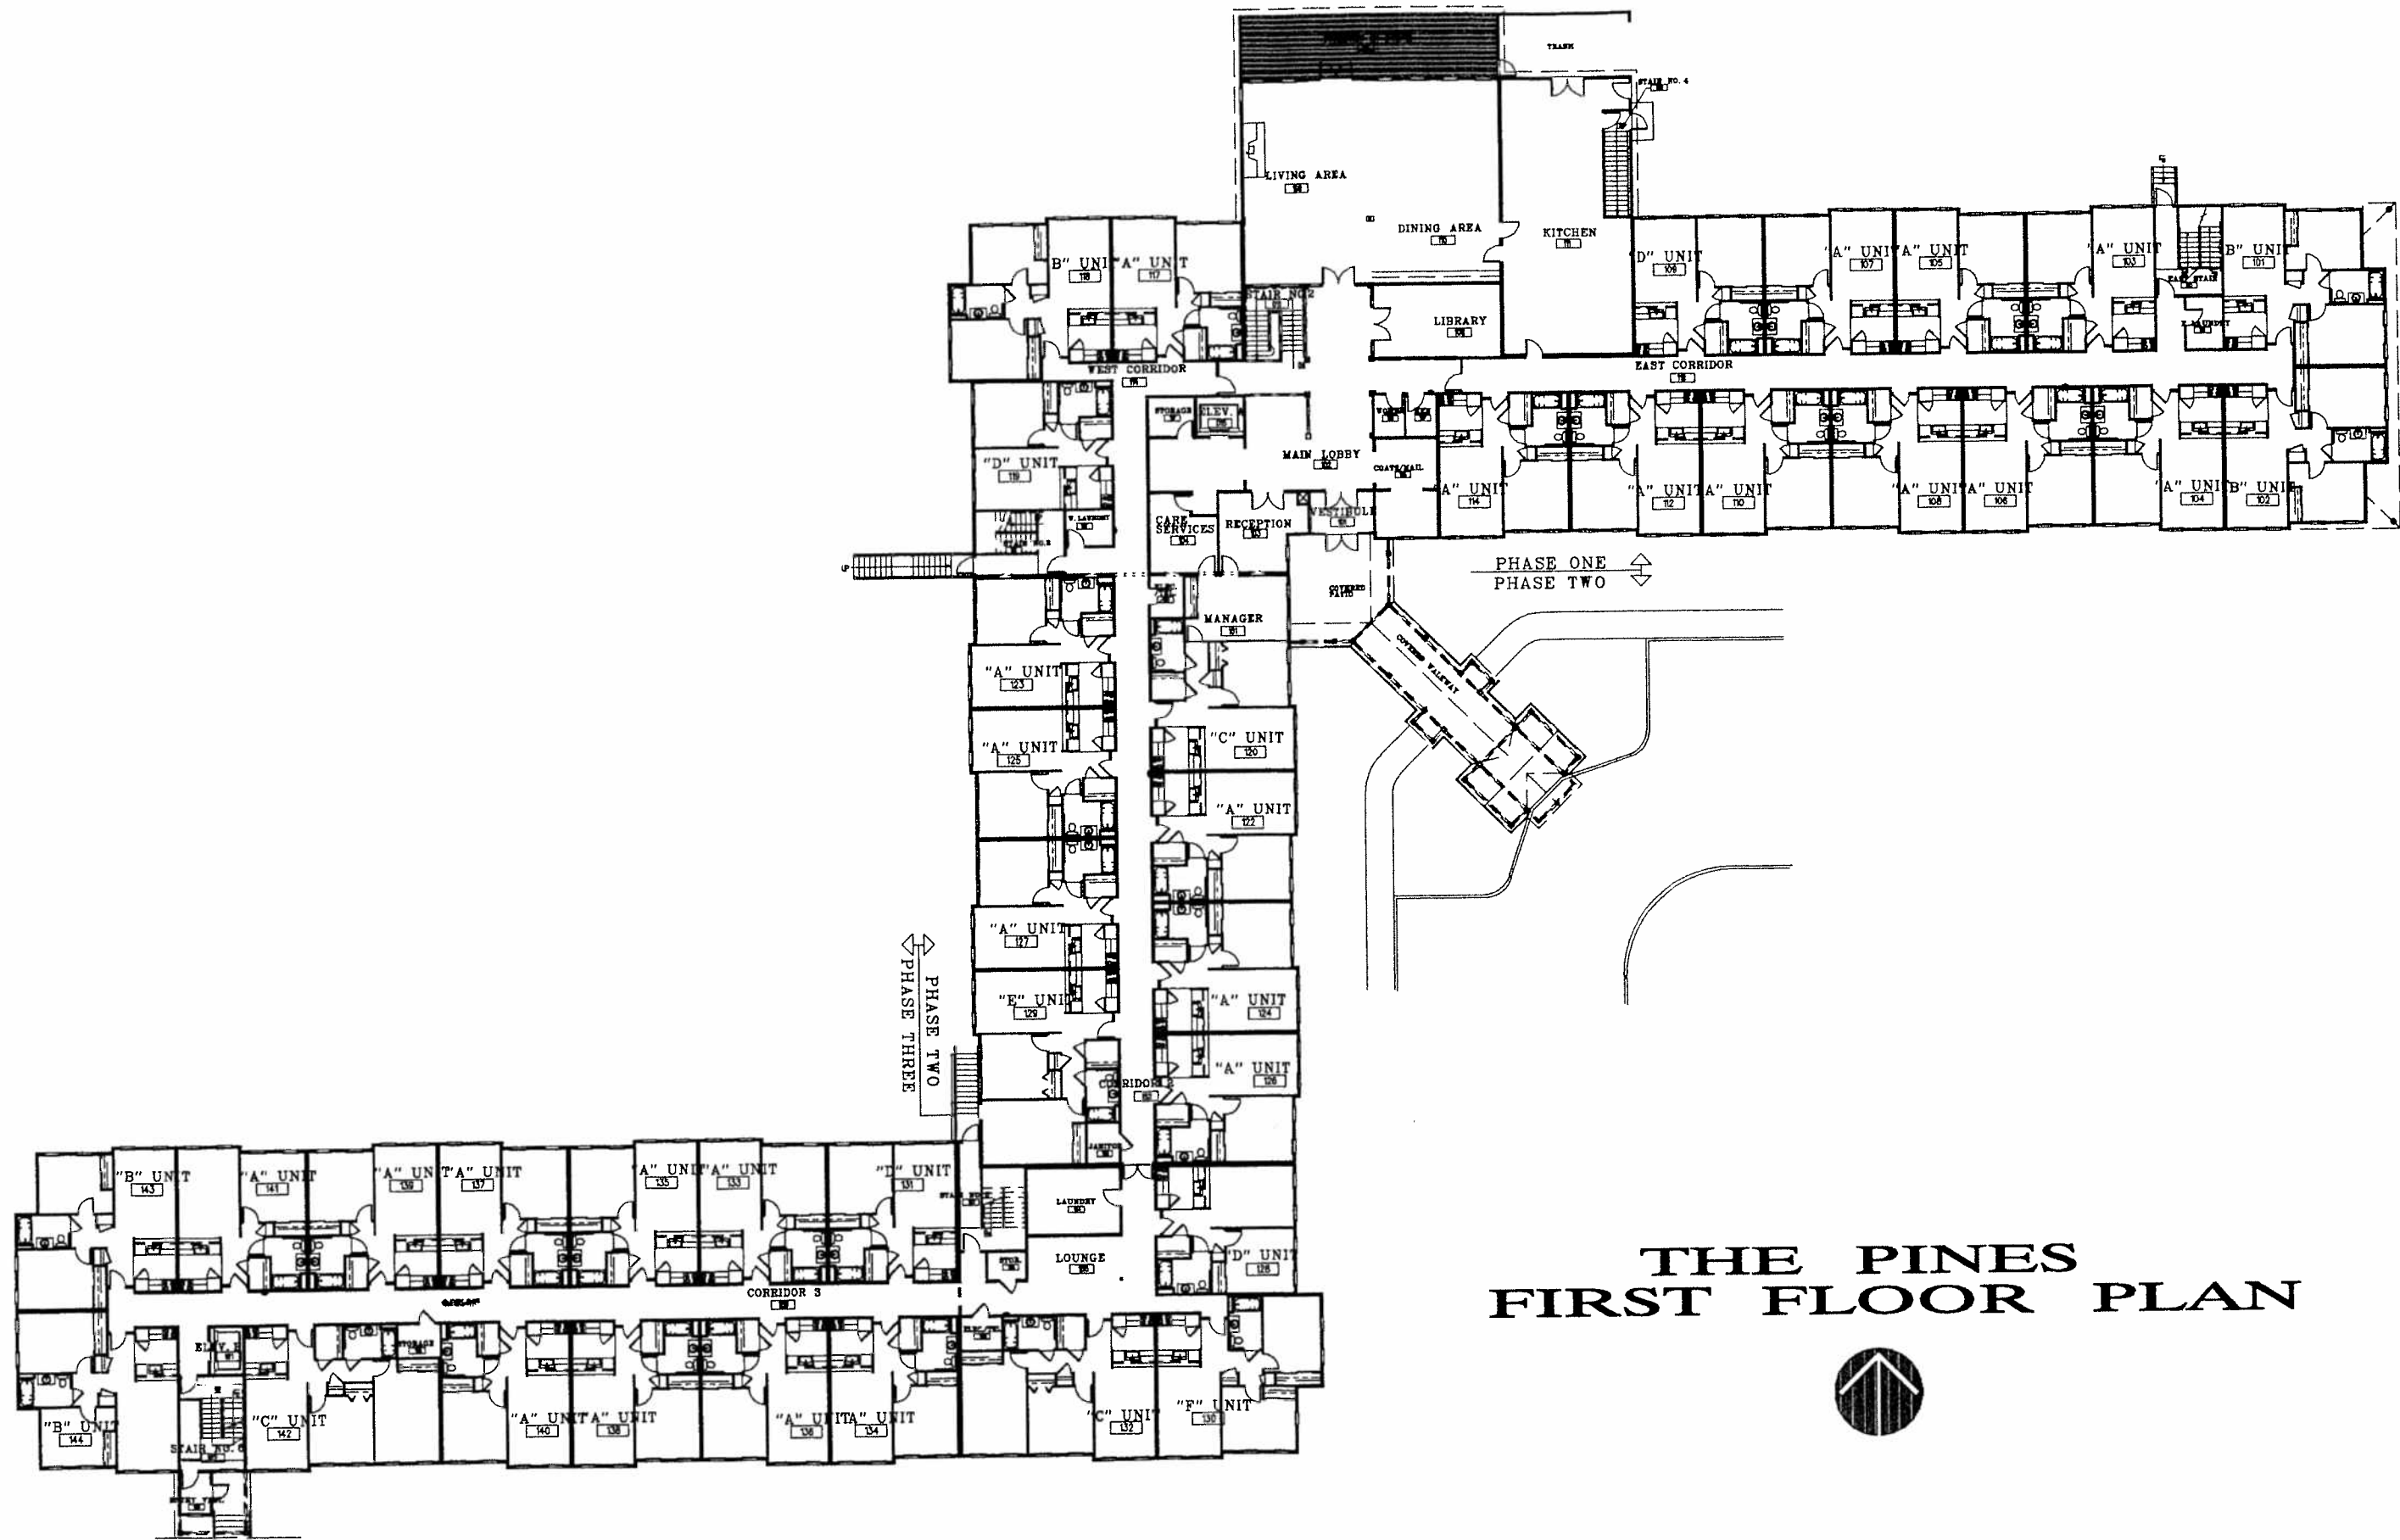


THE PINES FIRST FLOOR PLAN



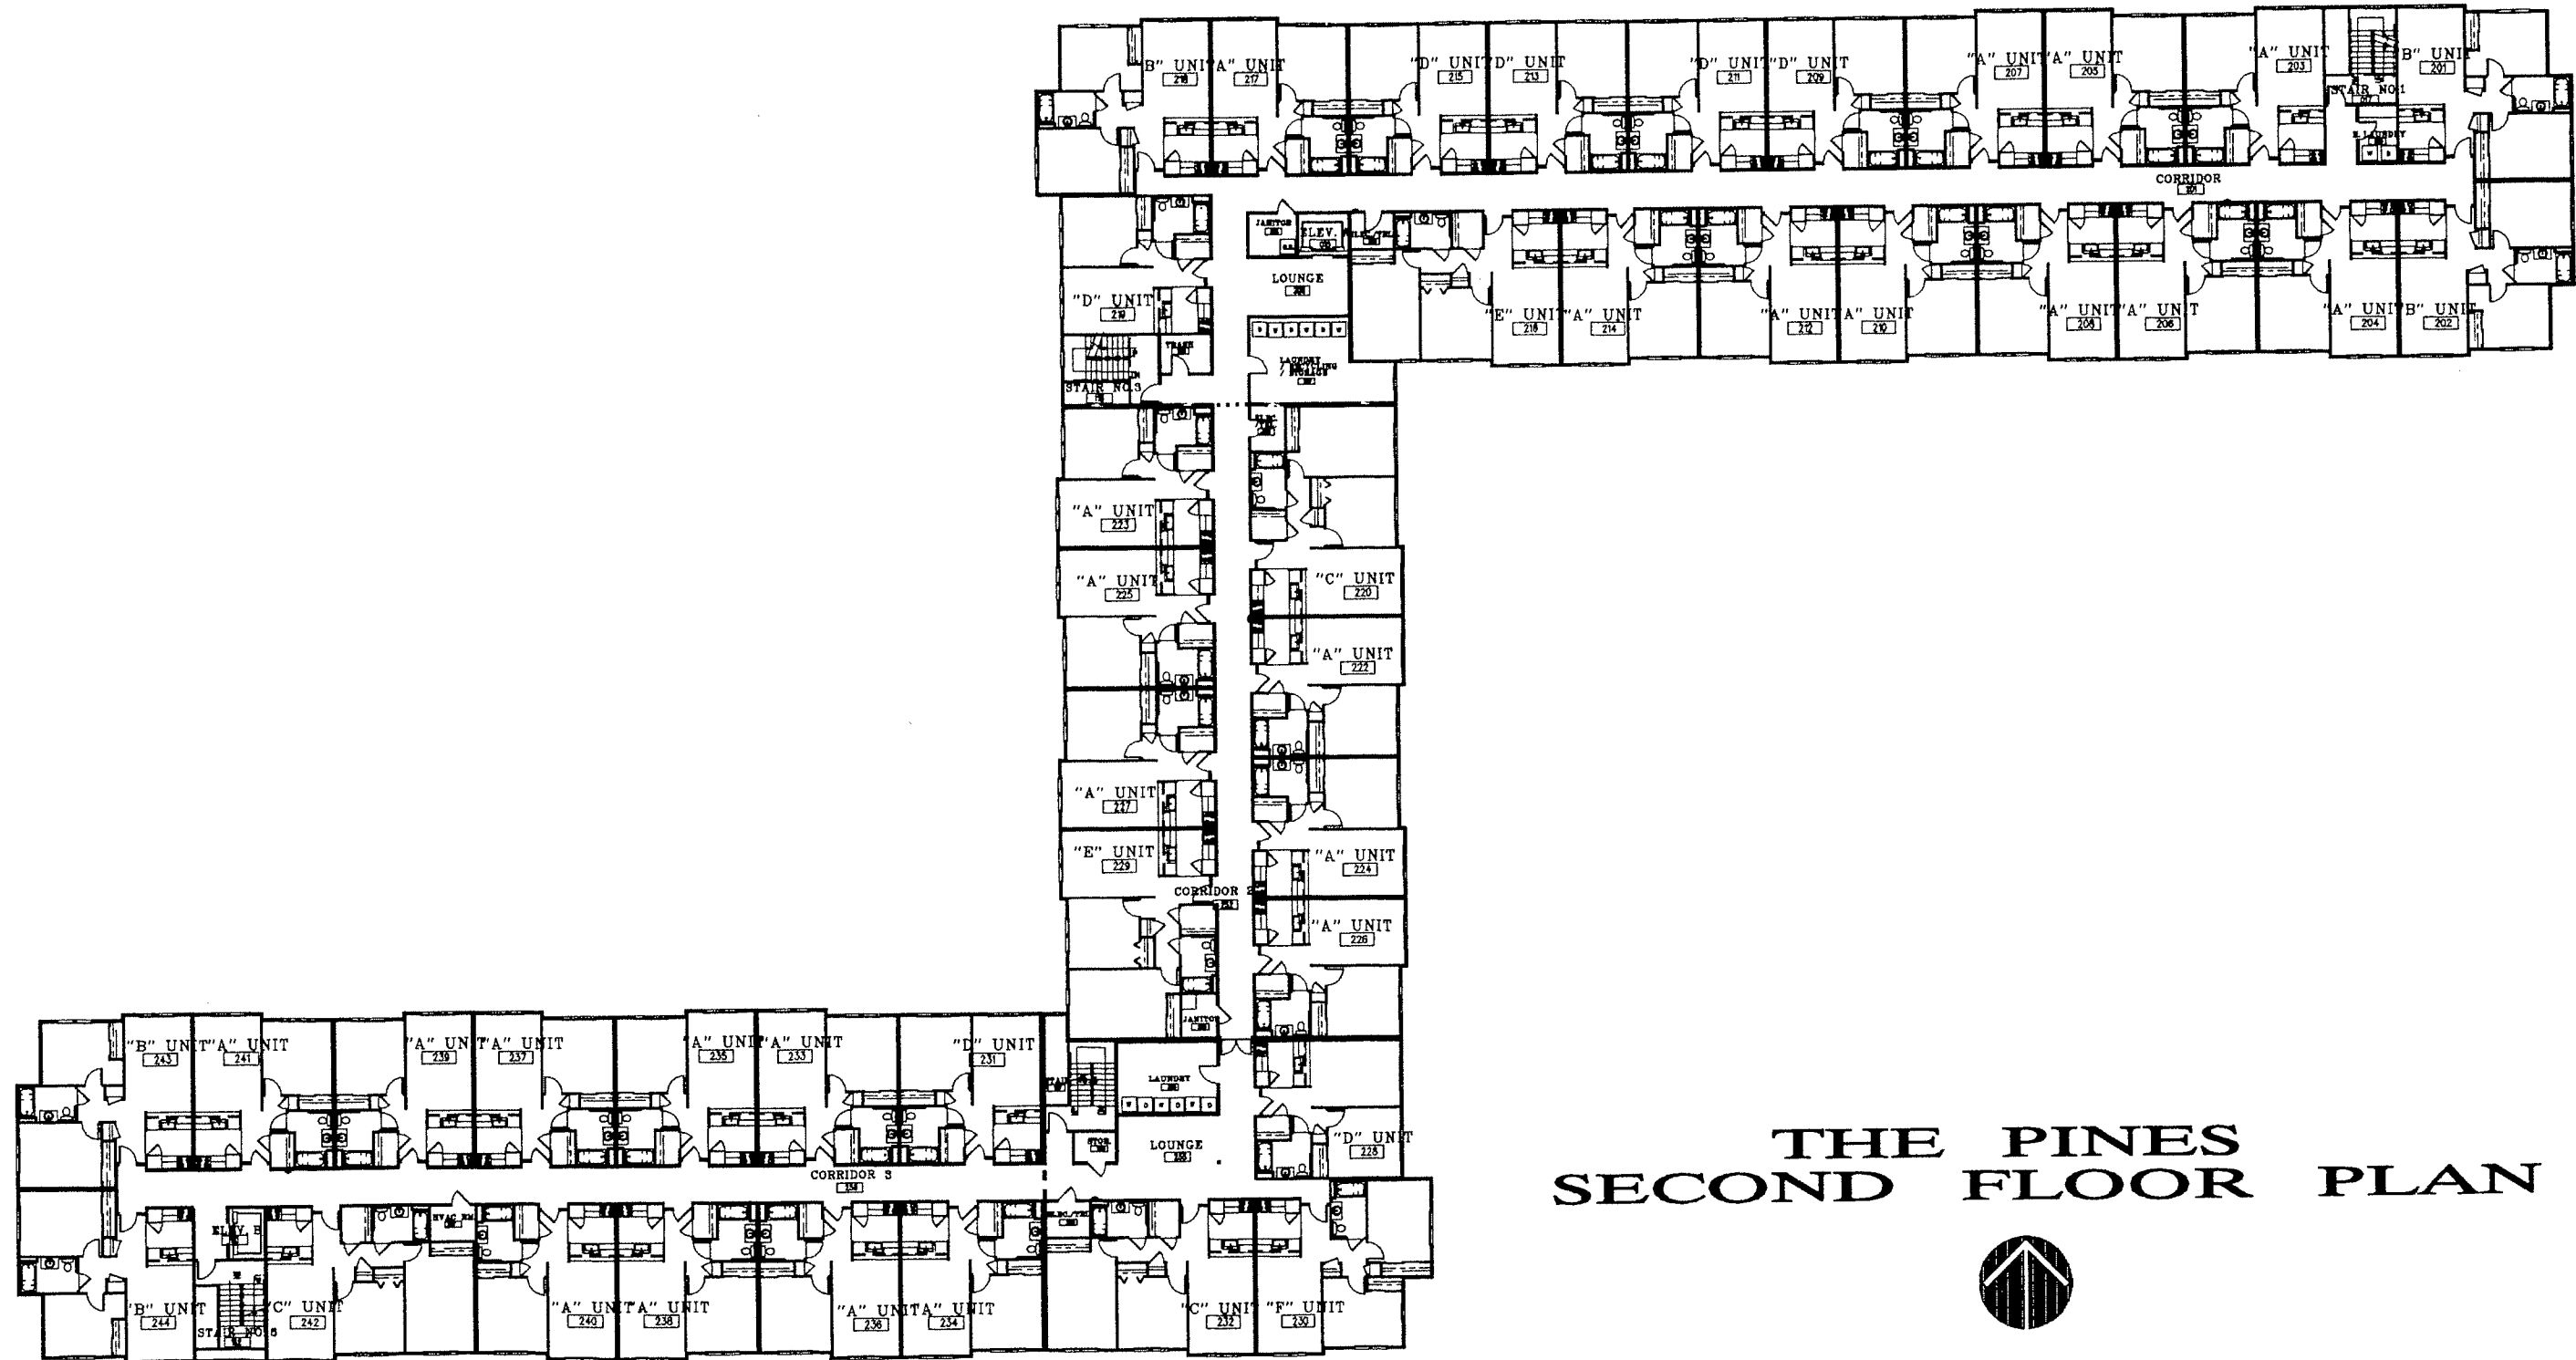


**THE PINES
SECOND FLOOR PLAN**



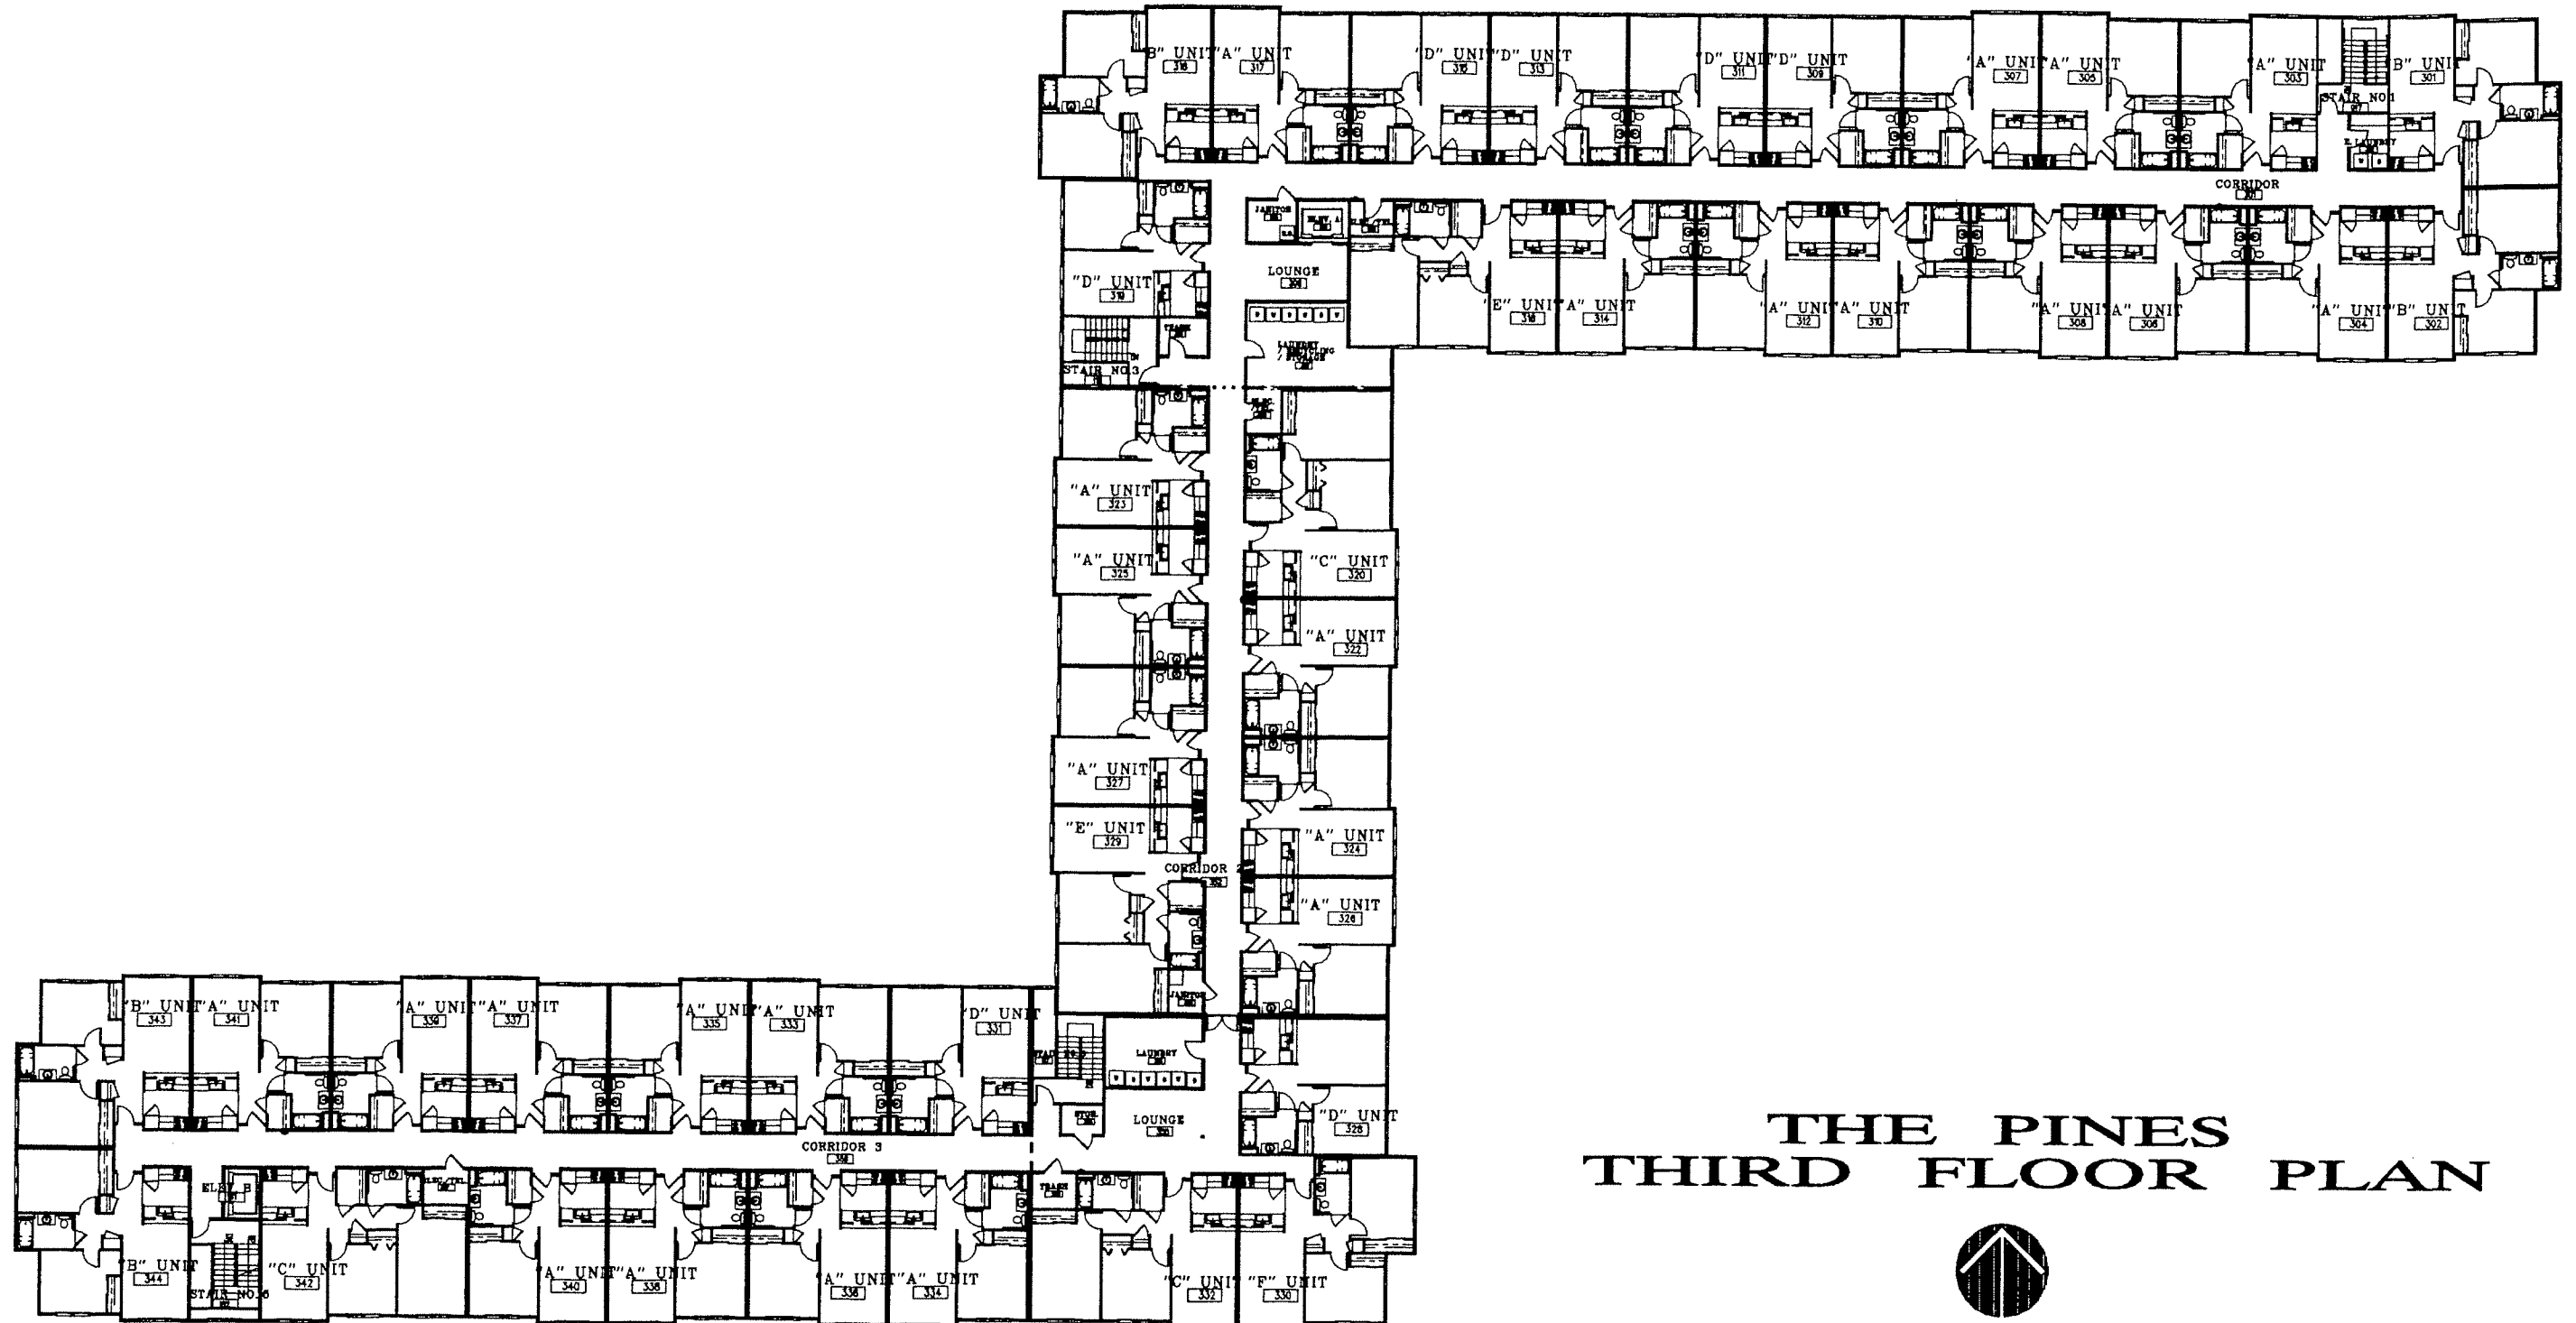


**THE PINES
THIRD FLOOR PLAN**



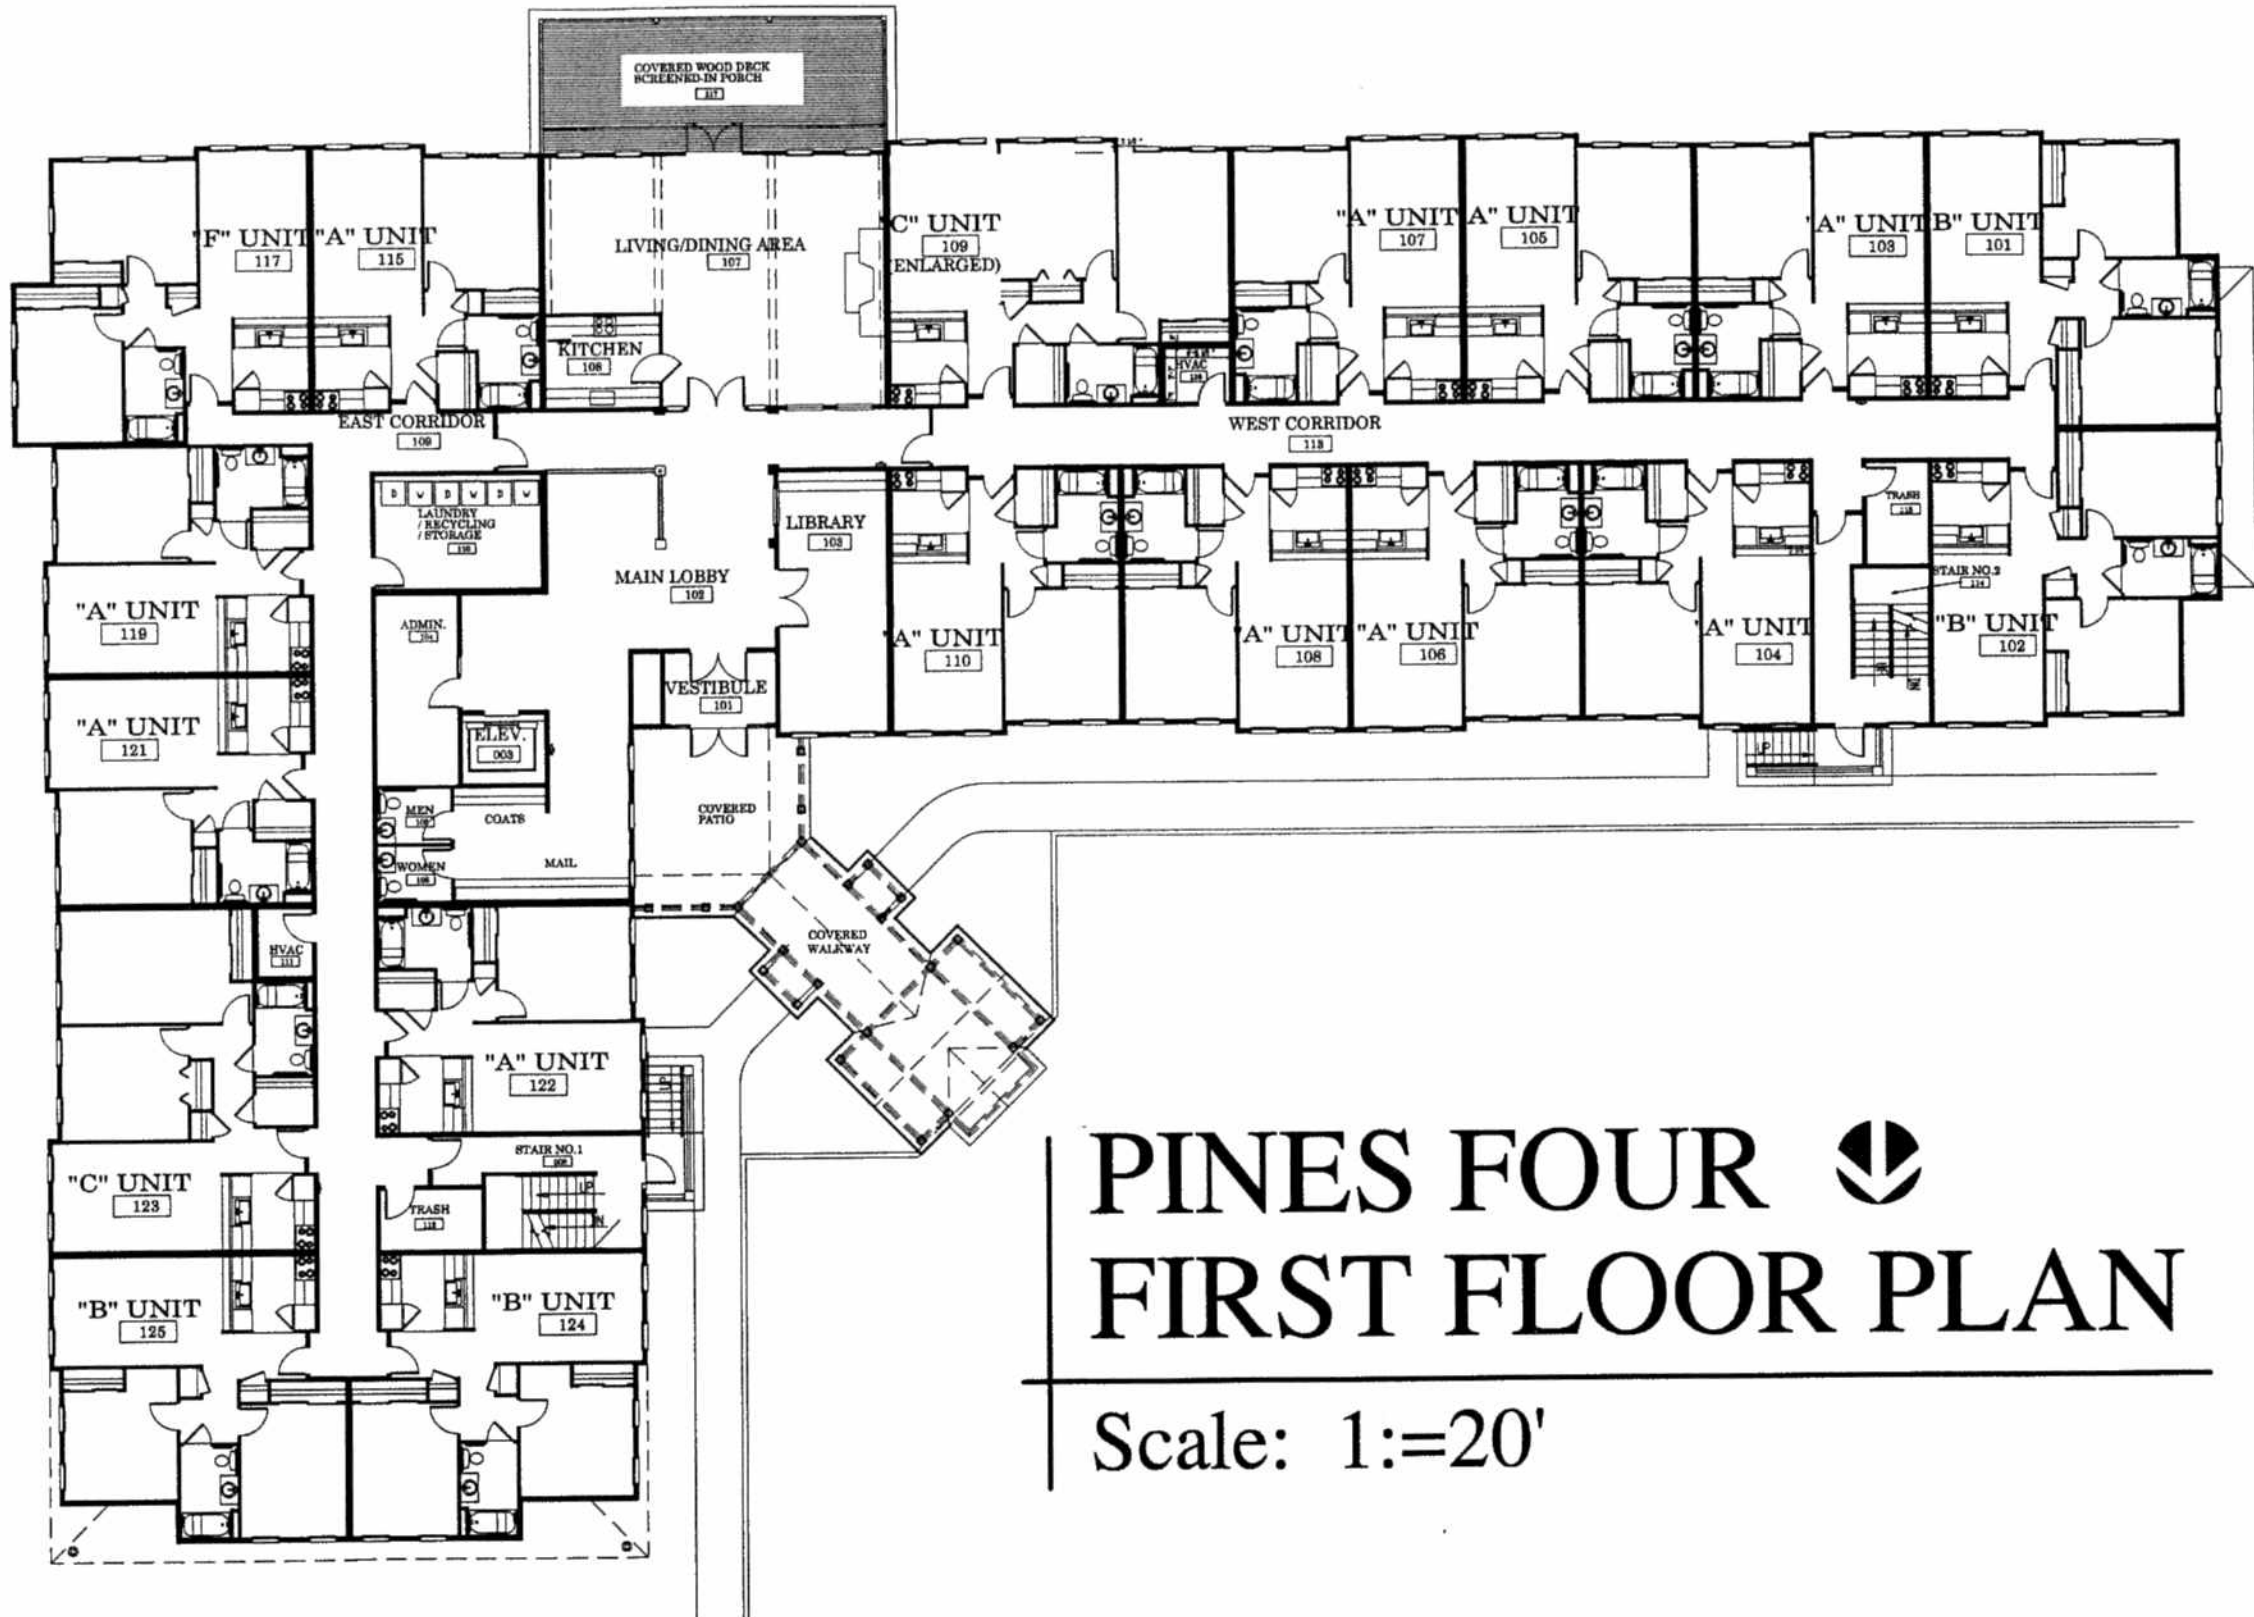


PINES FOUR ↓
FIRST FLOOR PLAN

Scale: 1"=20'

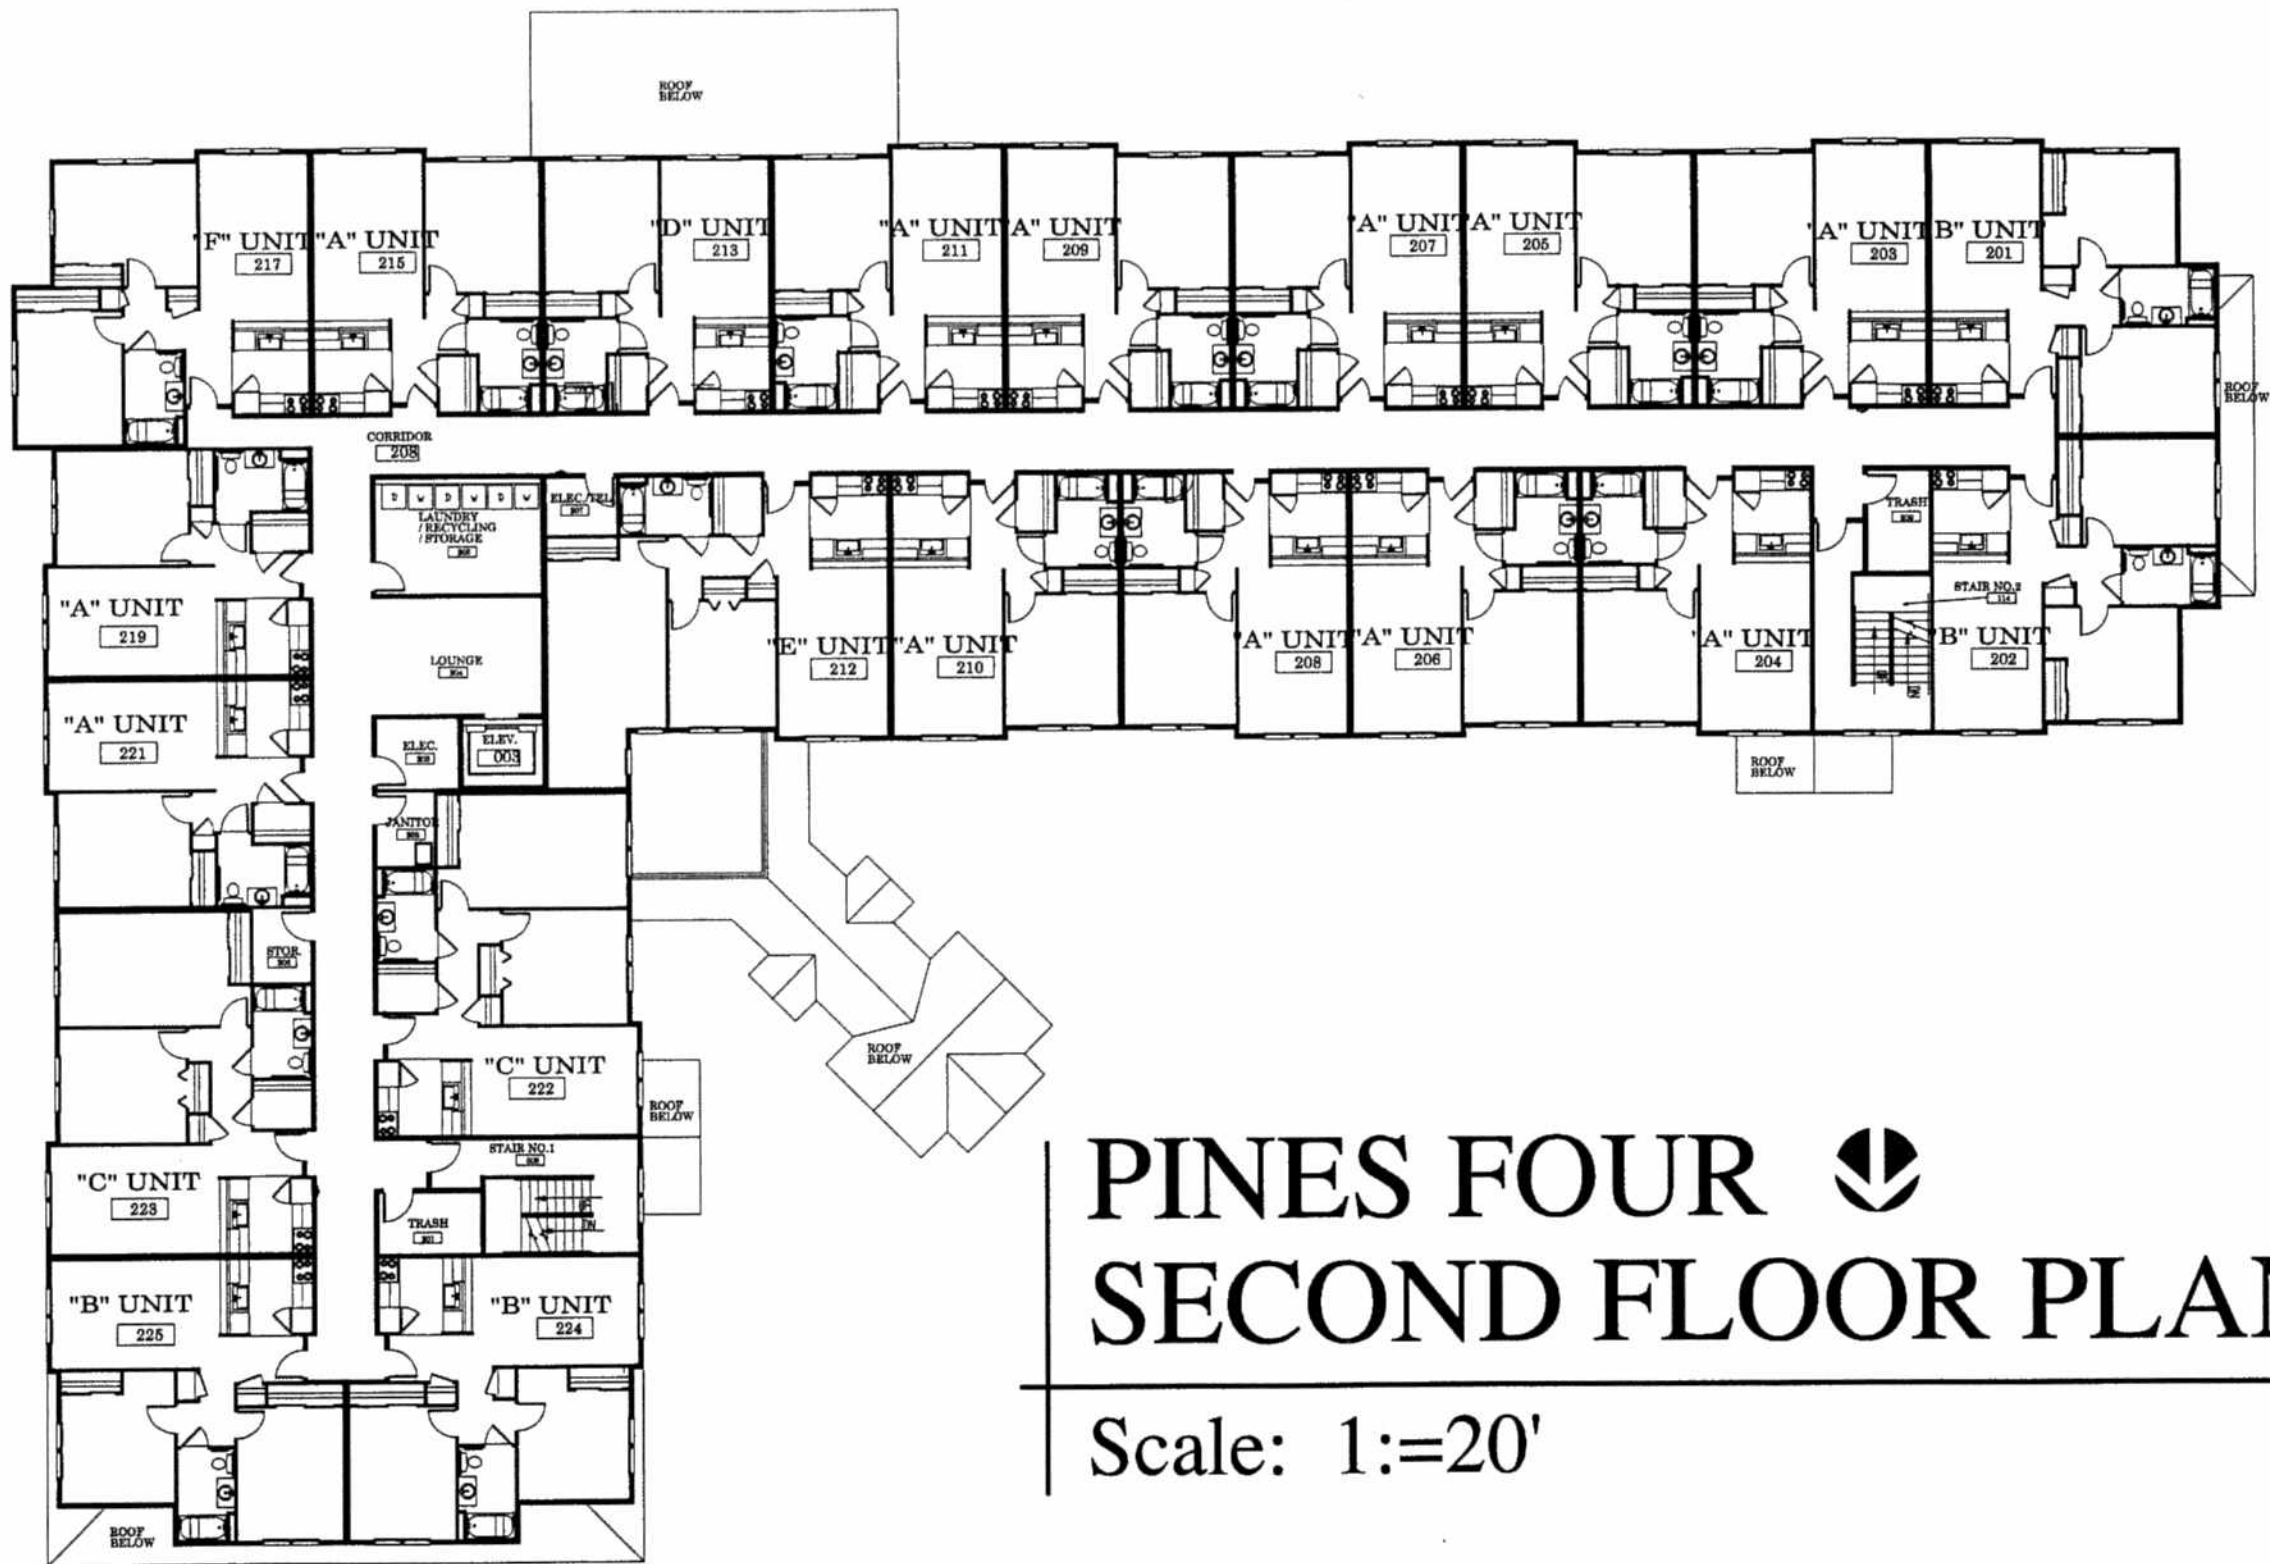

PINES FOUR ↓
SECOND FLOOR PLAN

Scale: 1"=20'

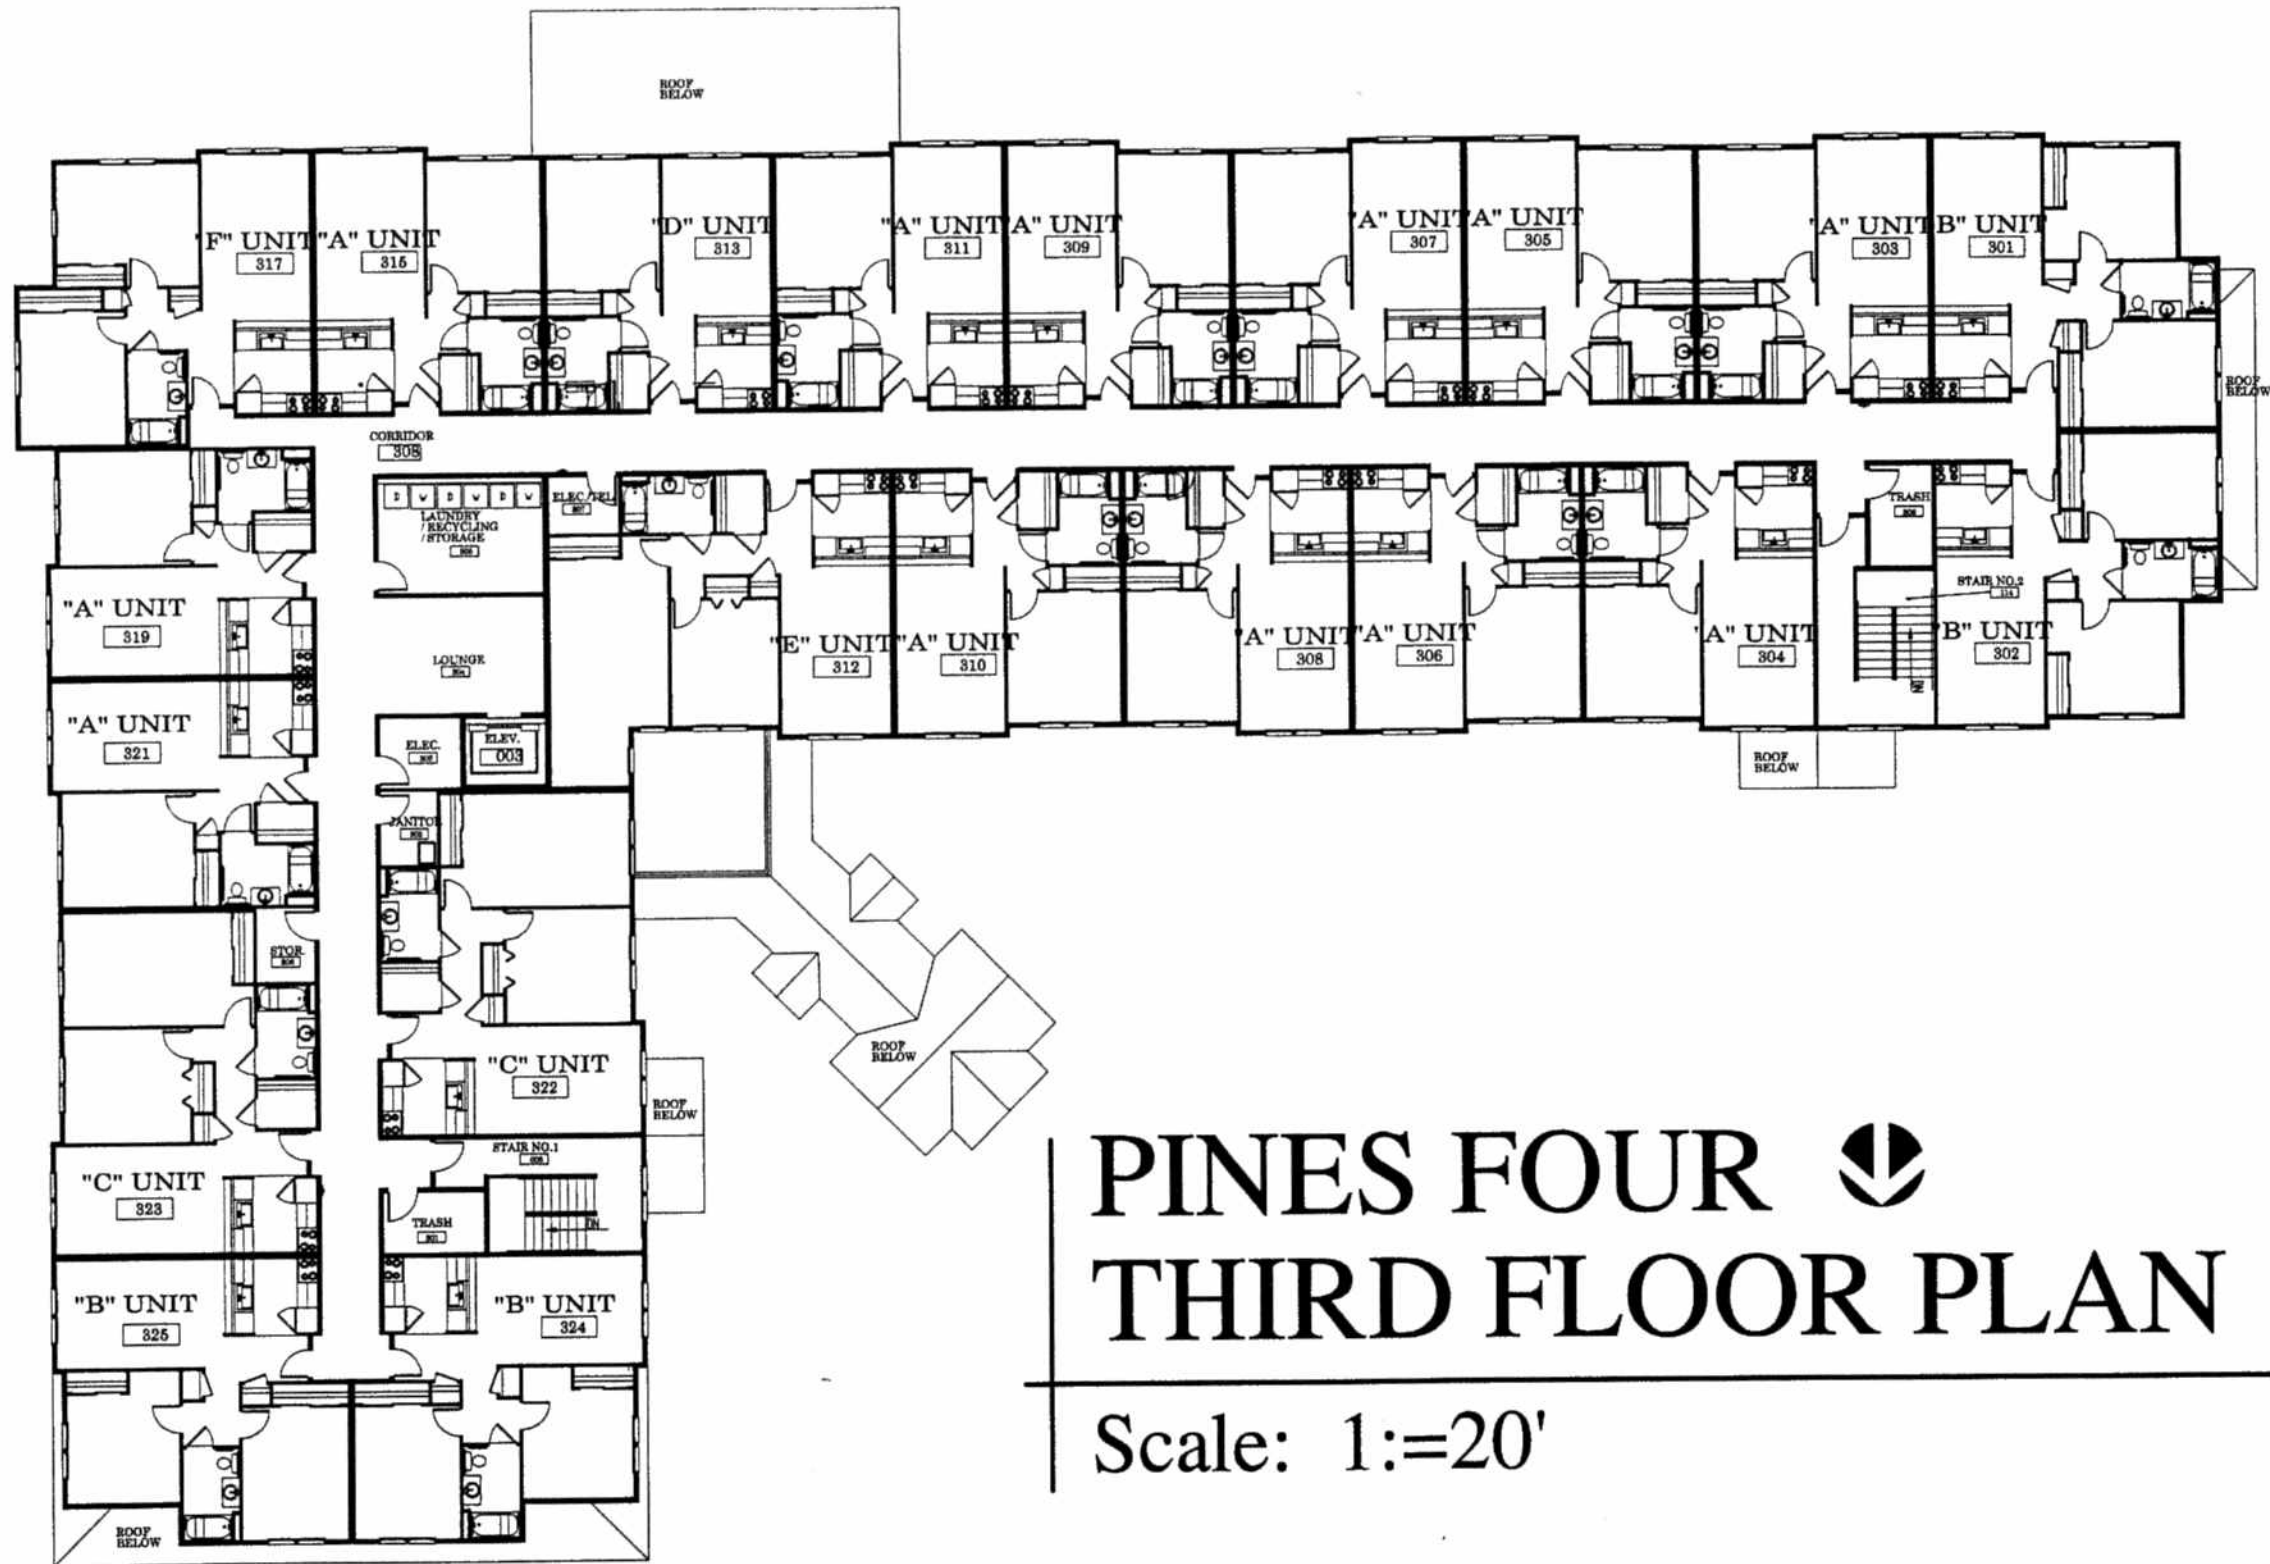

PINES FOUR 

THIRD FLOOR PLAN

Scale: 1"=20'