


PHASE ONE

PHASE TWO

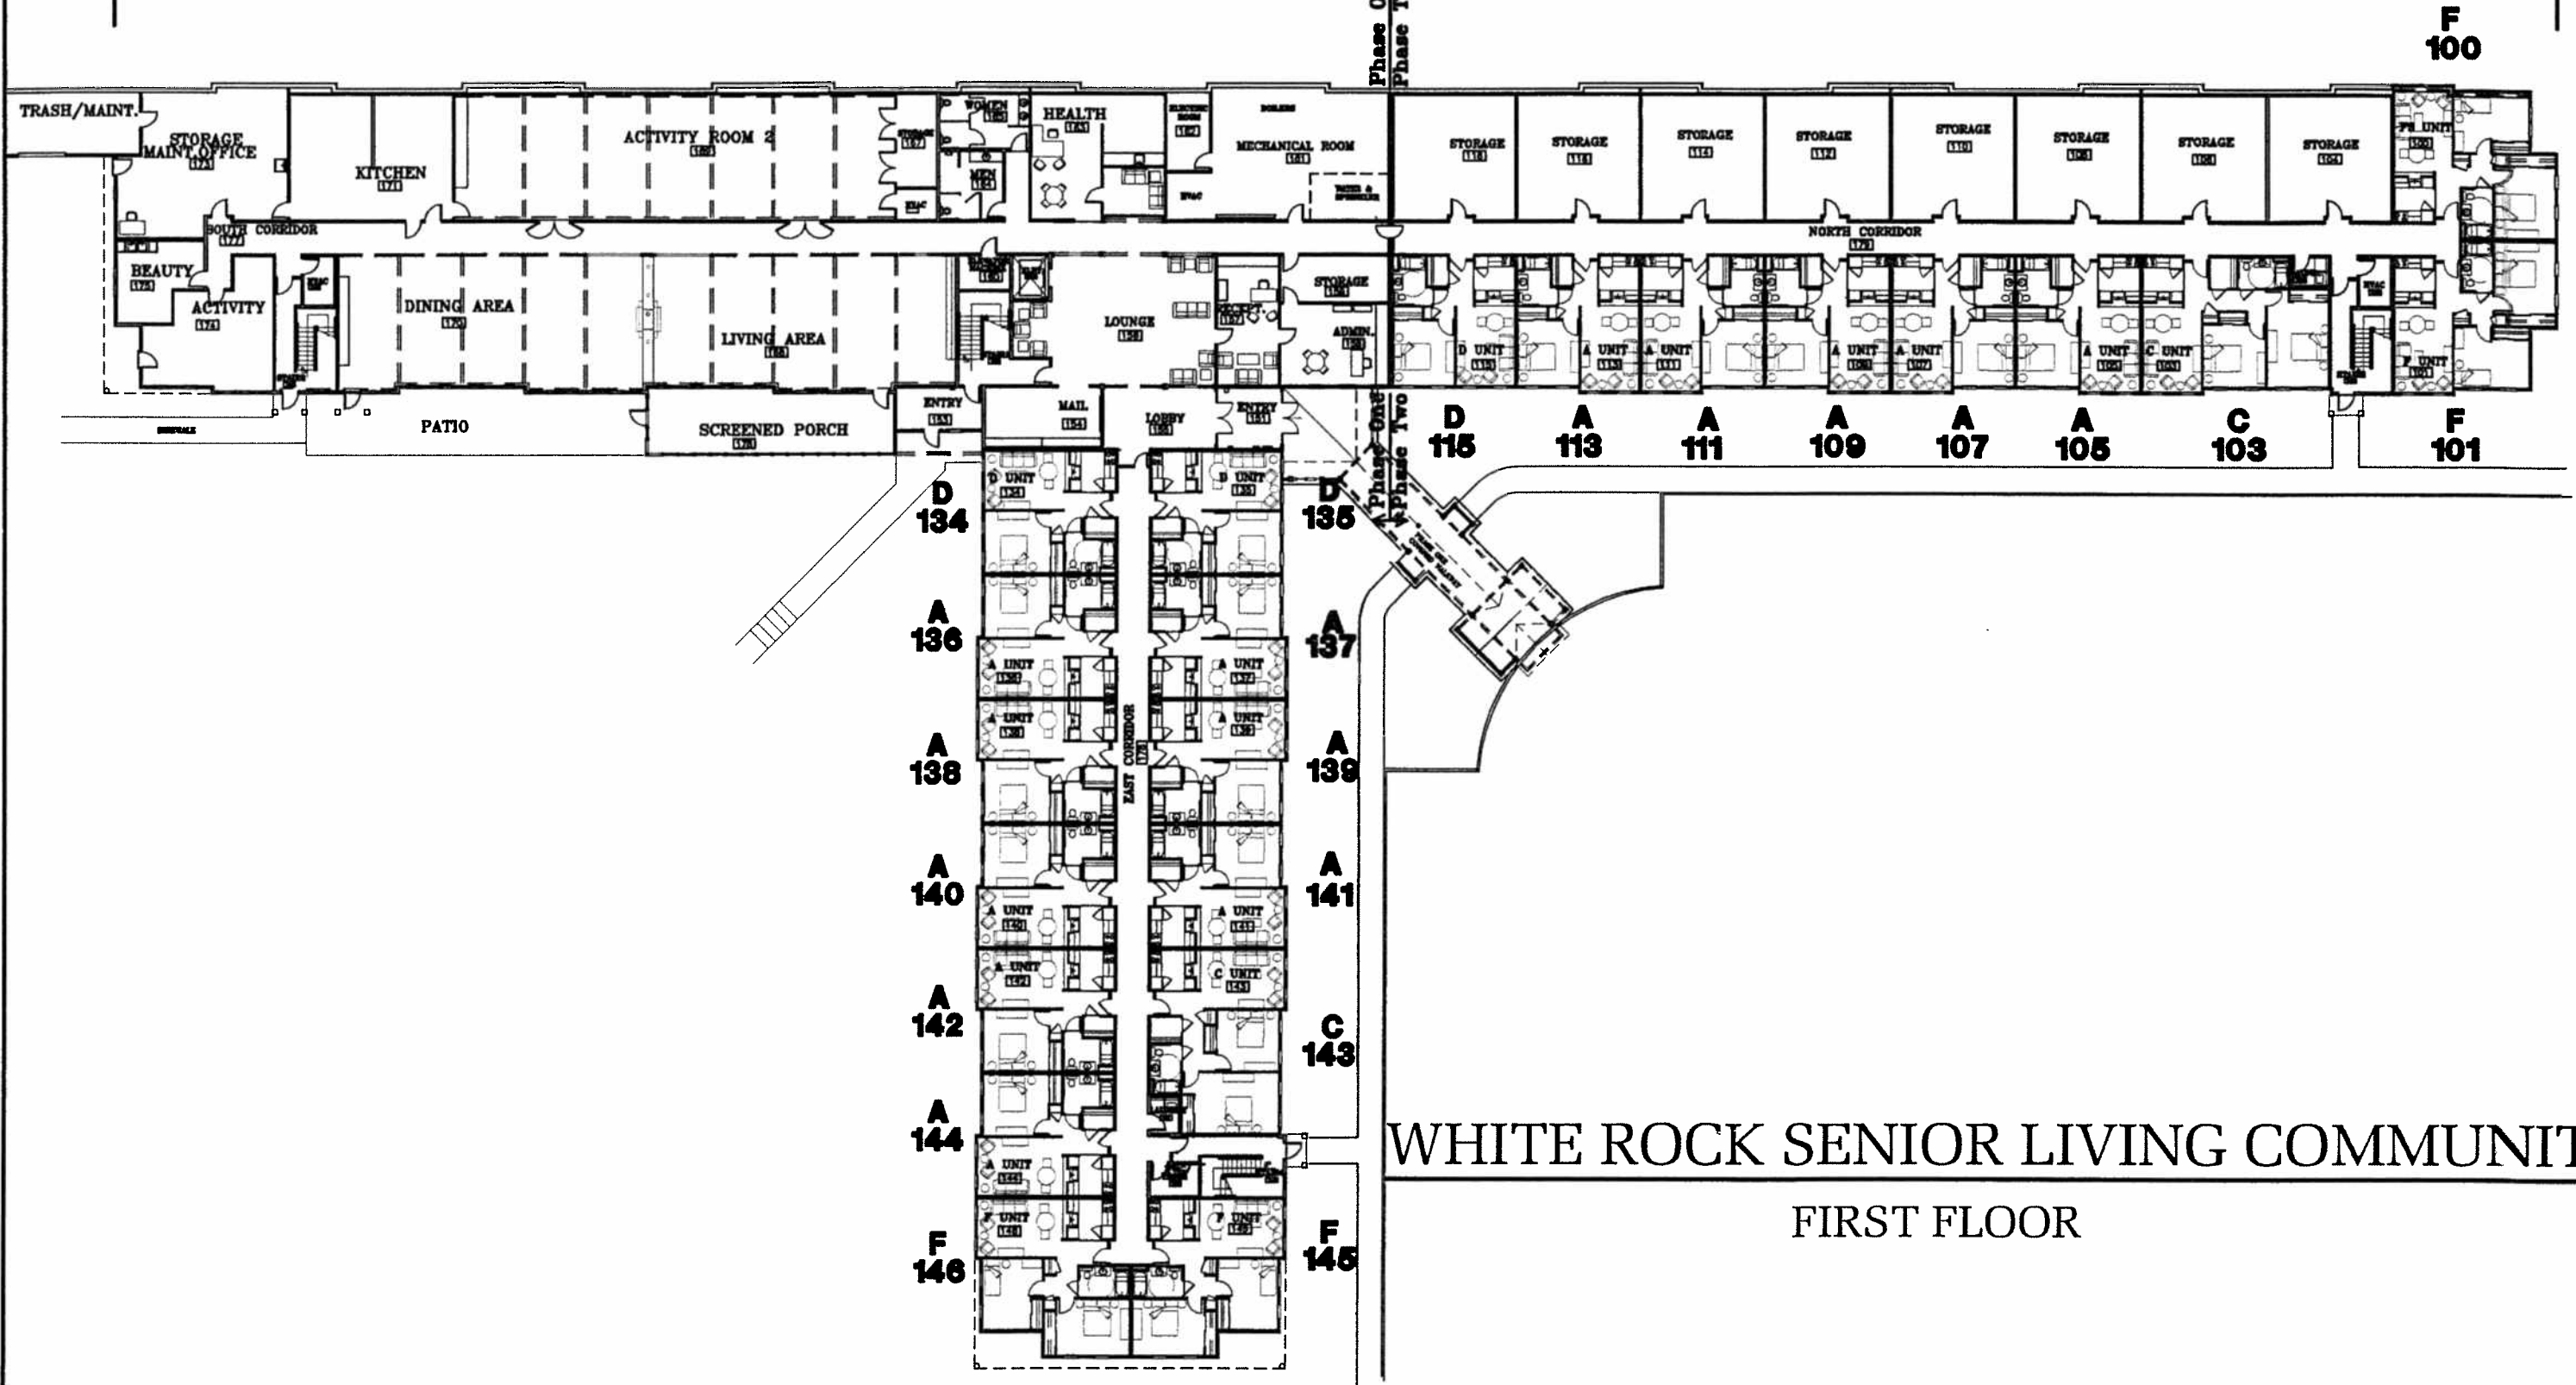

WHITE ROCK SENIOR LIVING COMMUNITY
FIRST FLOOR

Date	Revision	Date	Revision

J. GRAHAM GOLDSMITH ARCHITECTS, P.C.
7 Kilburn Street Burlington, VT 05401 802-862-4053
13 Essex Road Nantucket, MA 02554 508-228-6047


Date: 08/14/03
Scale: 1/8" = 1'-0"
Drawn By:
Checked By:

Project Name:
White Rock Senior Living Community
Bow Center Road/Logging Hill Road Bow, New Hampshire
Sheet Title:
FIRST FLOOR PLAN

Sheet Number:
1

PHASE ONE

PHASE TWO

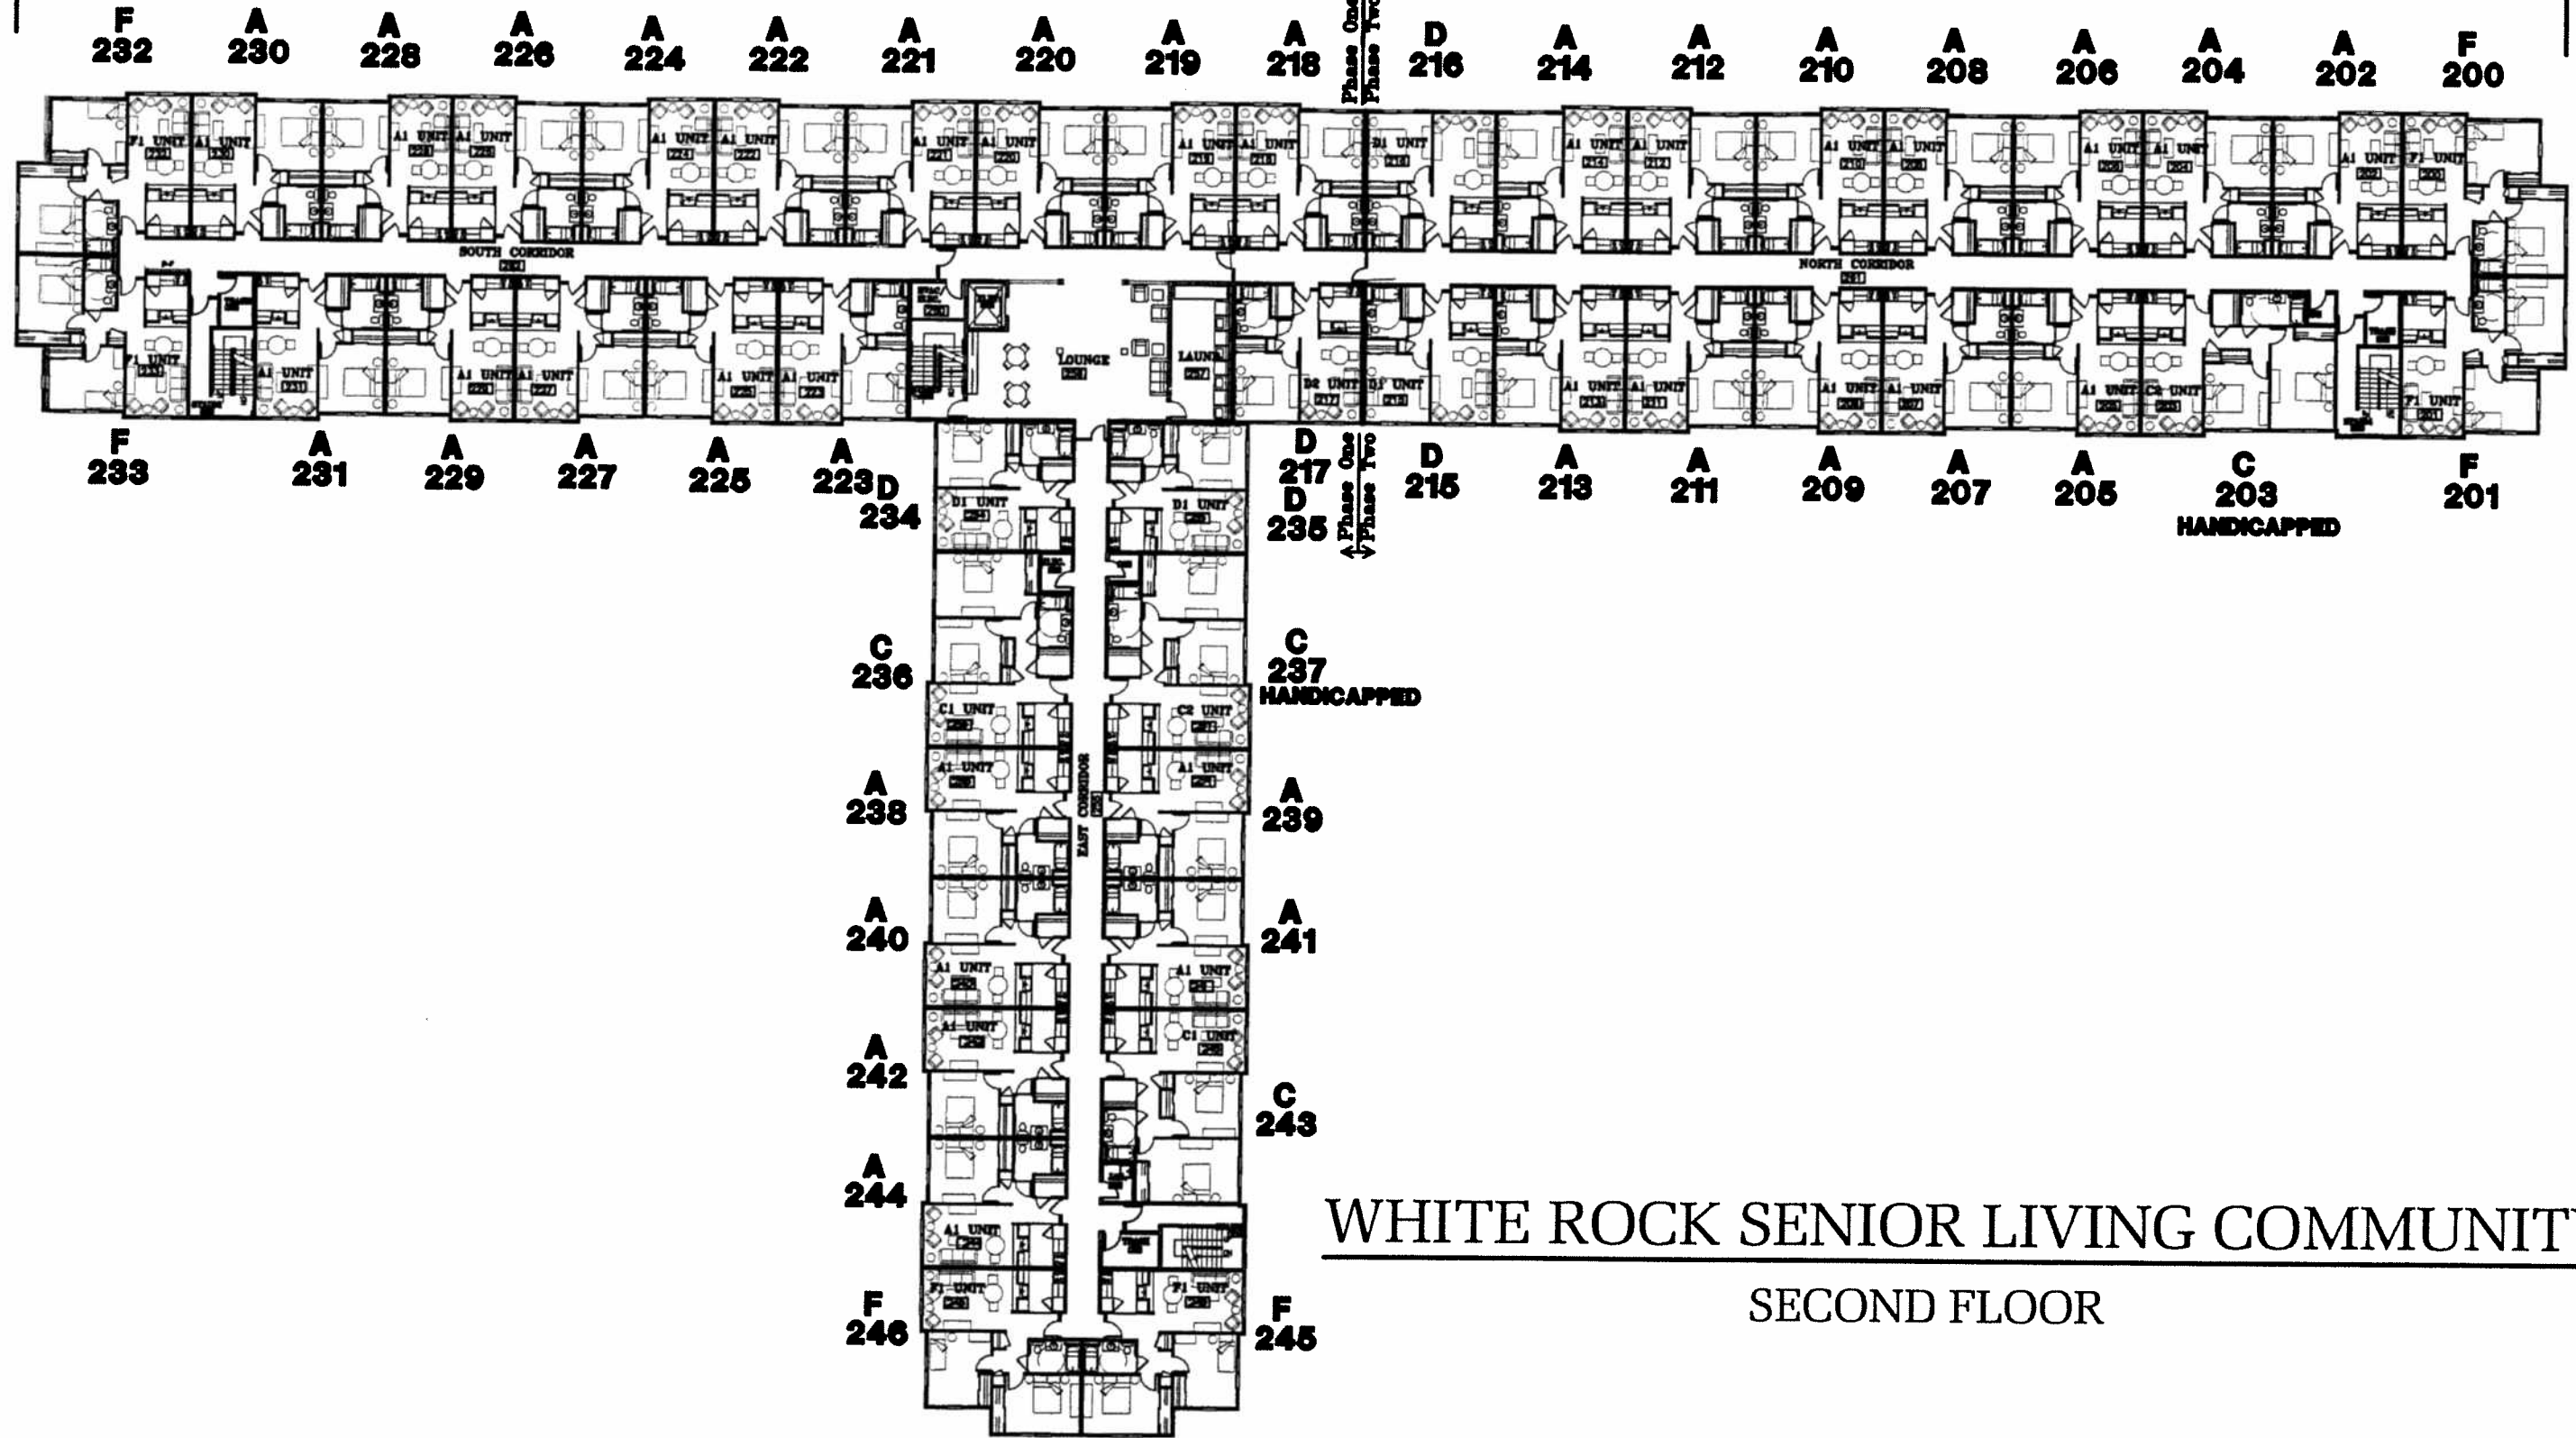

WHITE ROCK SENIOR LIVING COMMUNITY
SECOND FLOOR

Date	Revision	Date	Revision

J. GRAHAM GOLDSMITH
ARCHITECTS, P.C.
 7 Kilburn Street Burlington, VT 05401 802-862-4053


Date: 08/04/02
 Scale: 1/8" = 1'-0"
 Drawn By:

Project Name:
White Rock Senior Living Community
 Bow Center Road/Logging Hill Road Bow, New Hampshire

Sheet Number:
2

PHASE ONE

PHASE TWO

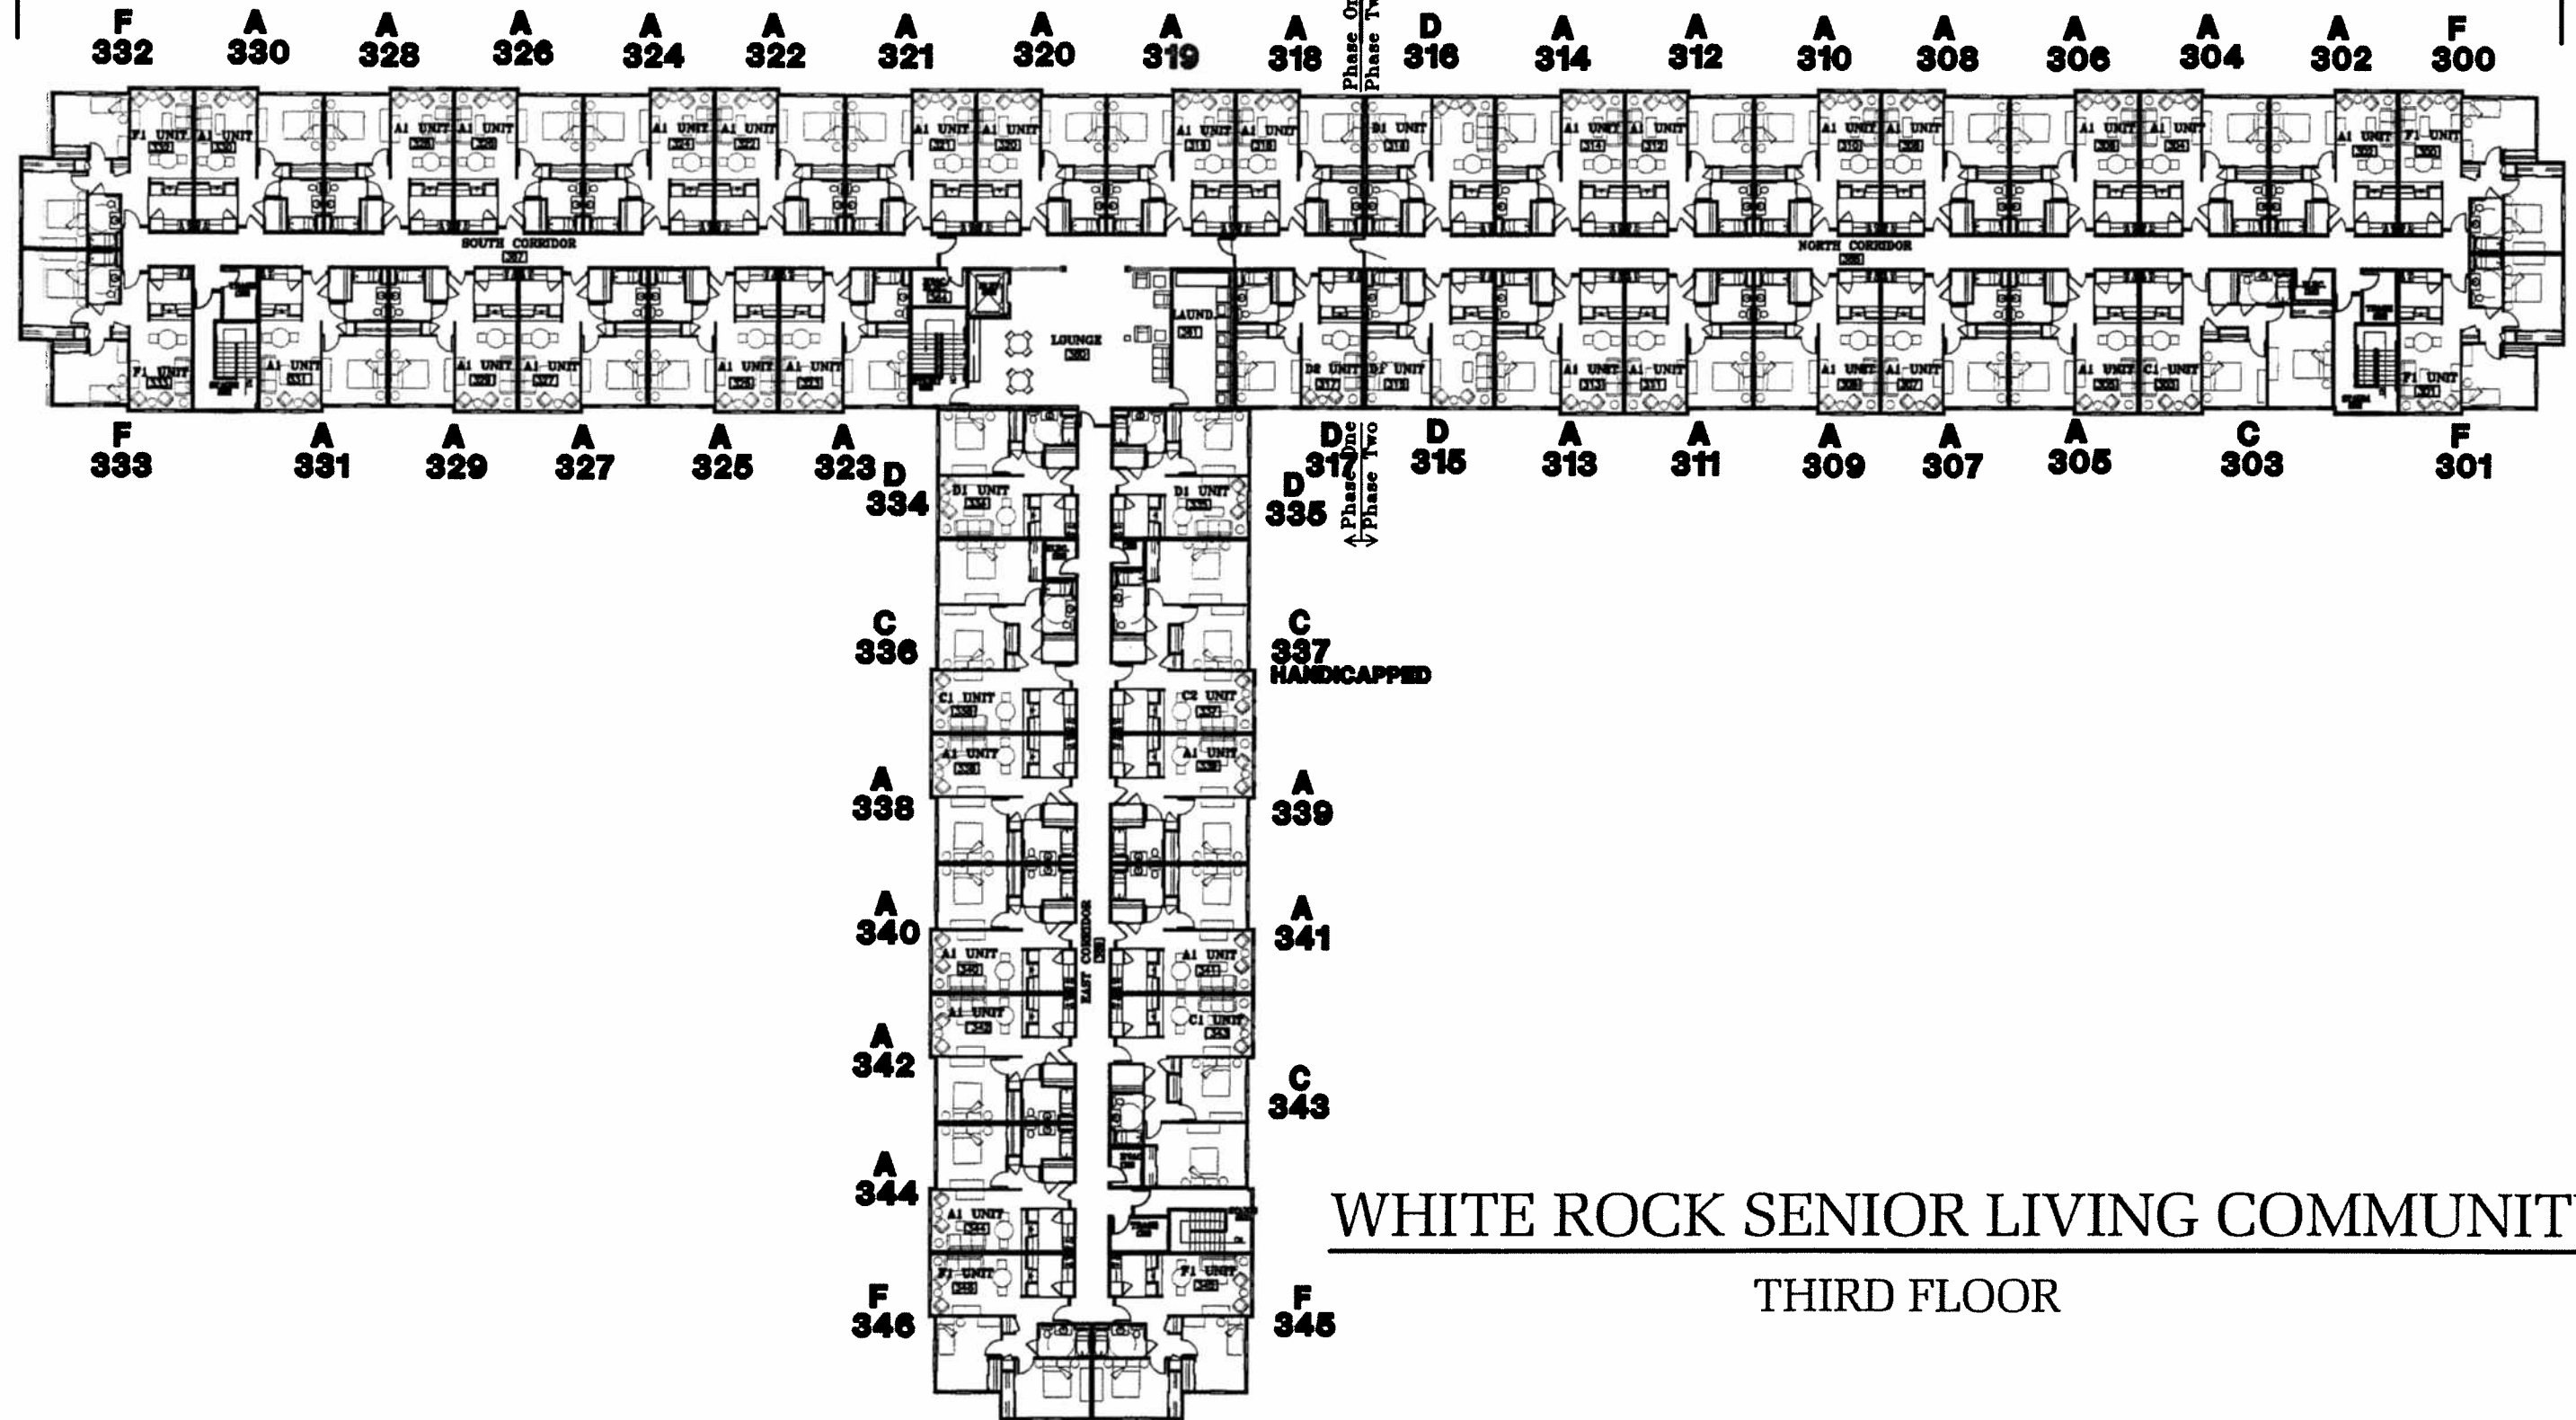

WHITE ROCK SENIOR LIVING COMMUNITY
THIRD FLOOR


Date	Revision	Date	Revision

J. GRAHAM GOLDSMITH ARCHITECTS, P.C.
 7 Kilburn Street Burlington, VT 05401 802-862-4053
 13 Essex Road Nantucket MA 02554 508-228-6047

Date: 08/10/02
 Scale: 1/8" = 1'-0"
 Drawn By:
 Checked By:

Project Name:
White Rock Senior Living Community
 Bow Center Road/Logging Hill Road Bow, New Hampshire
 Sheet Title:

Sheet Number:
3

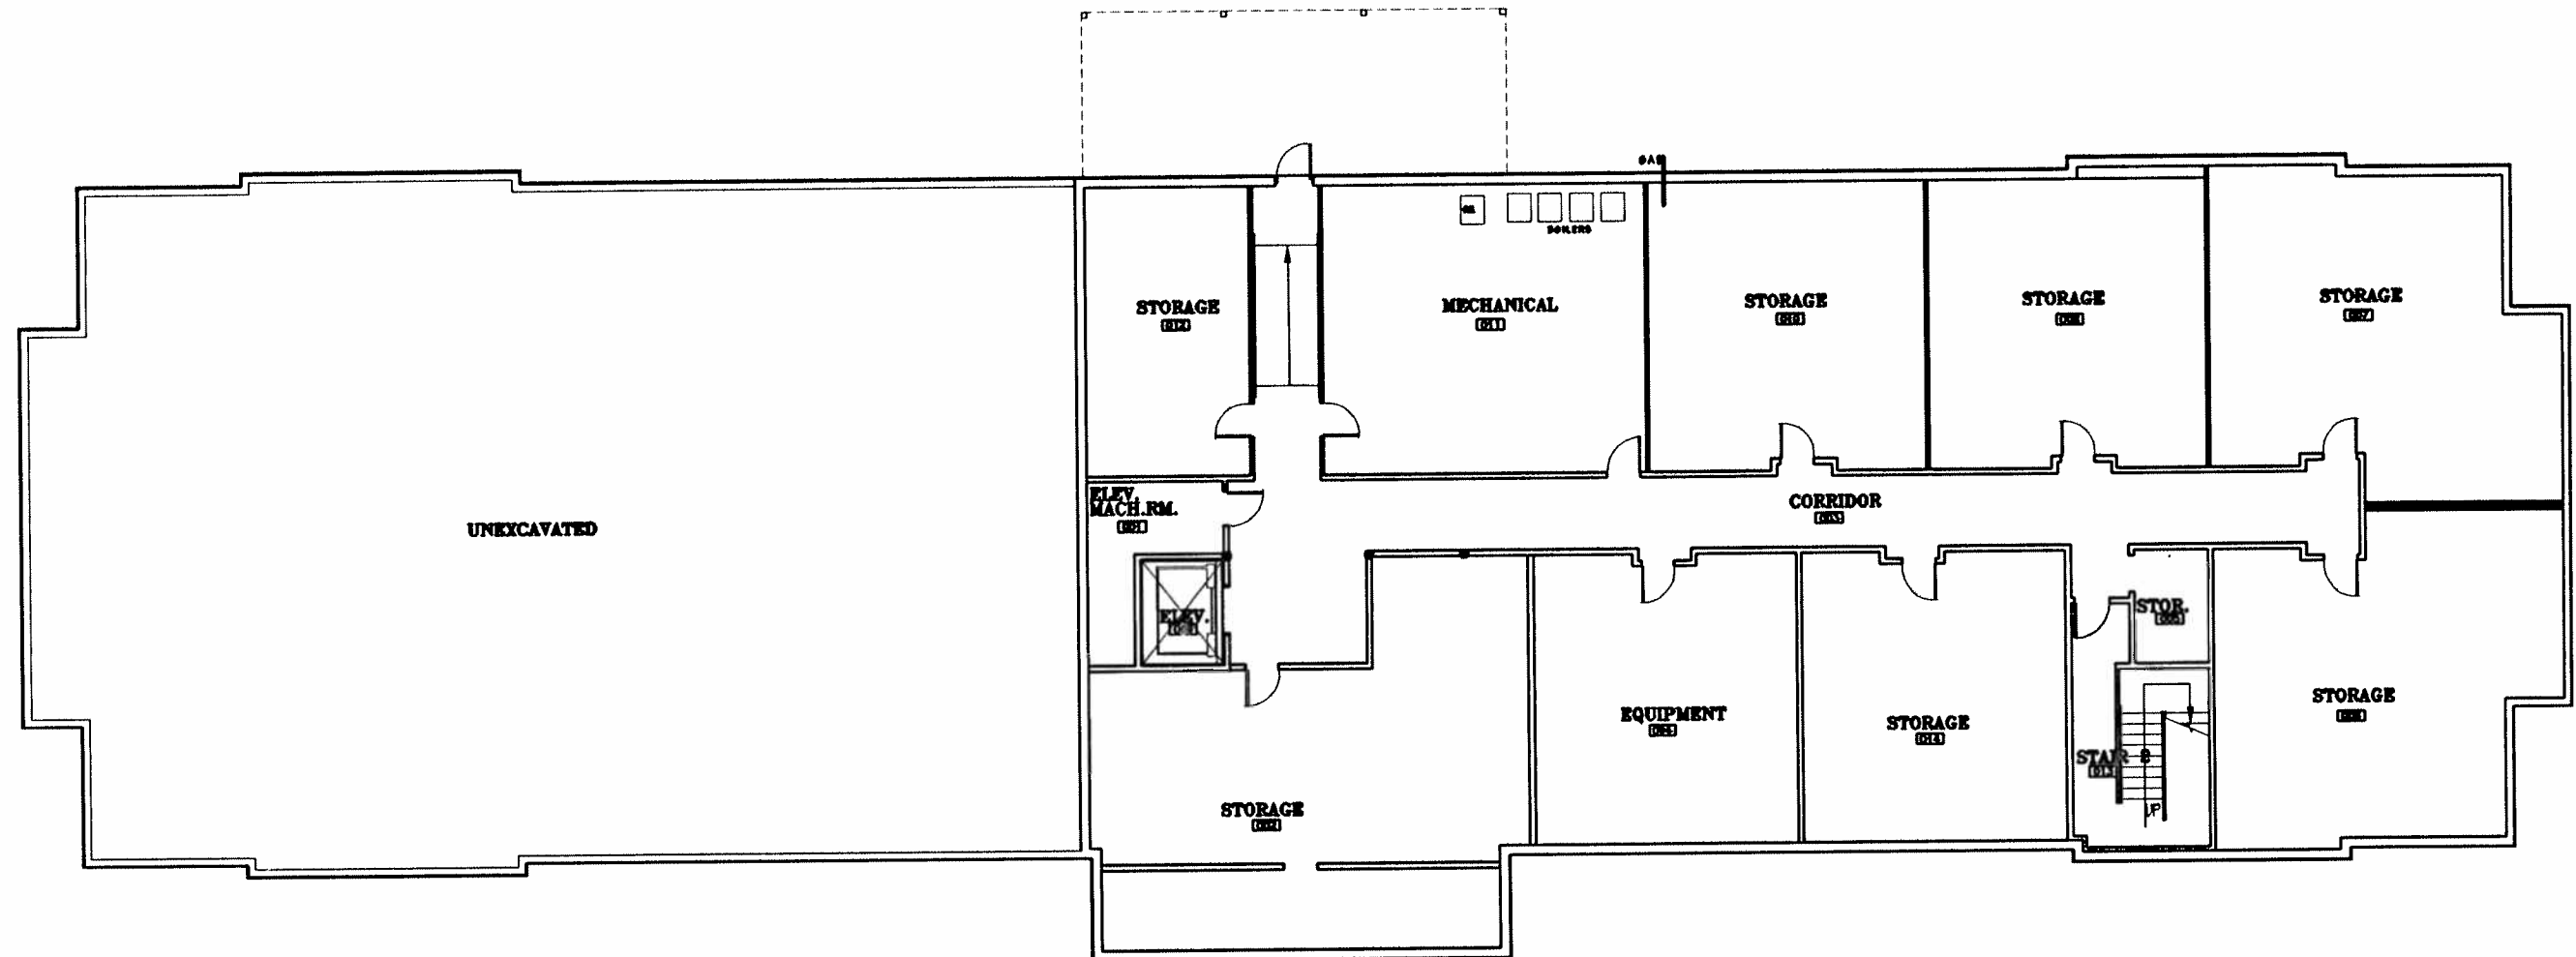

WHITE ROCK SENIOR LIVING COMMUNITY
PHASE THREE - BASEMENT




Date:	Revision:

**J. Graham Goldsmith,
Architects, P.C.**
 7 Kilburn St. Burlington, VT 05401 802.862.4053
 13 Essex Rd. Nantucket, MA 02554 508.228.6047

Date: 2/10/04
 Scale: 1/8" = 1'-0"
 Drawn:
 Checked:


Project Name: **White Rock Senior Living Community**
 Bow Center Road/Logging Hill Road Bow, New Hampshire
 Sheet Title: **BASEMENT PLAN - PHASE THREE**

Sheet Number: **3.0**

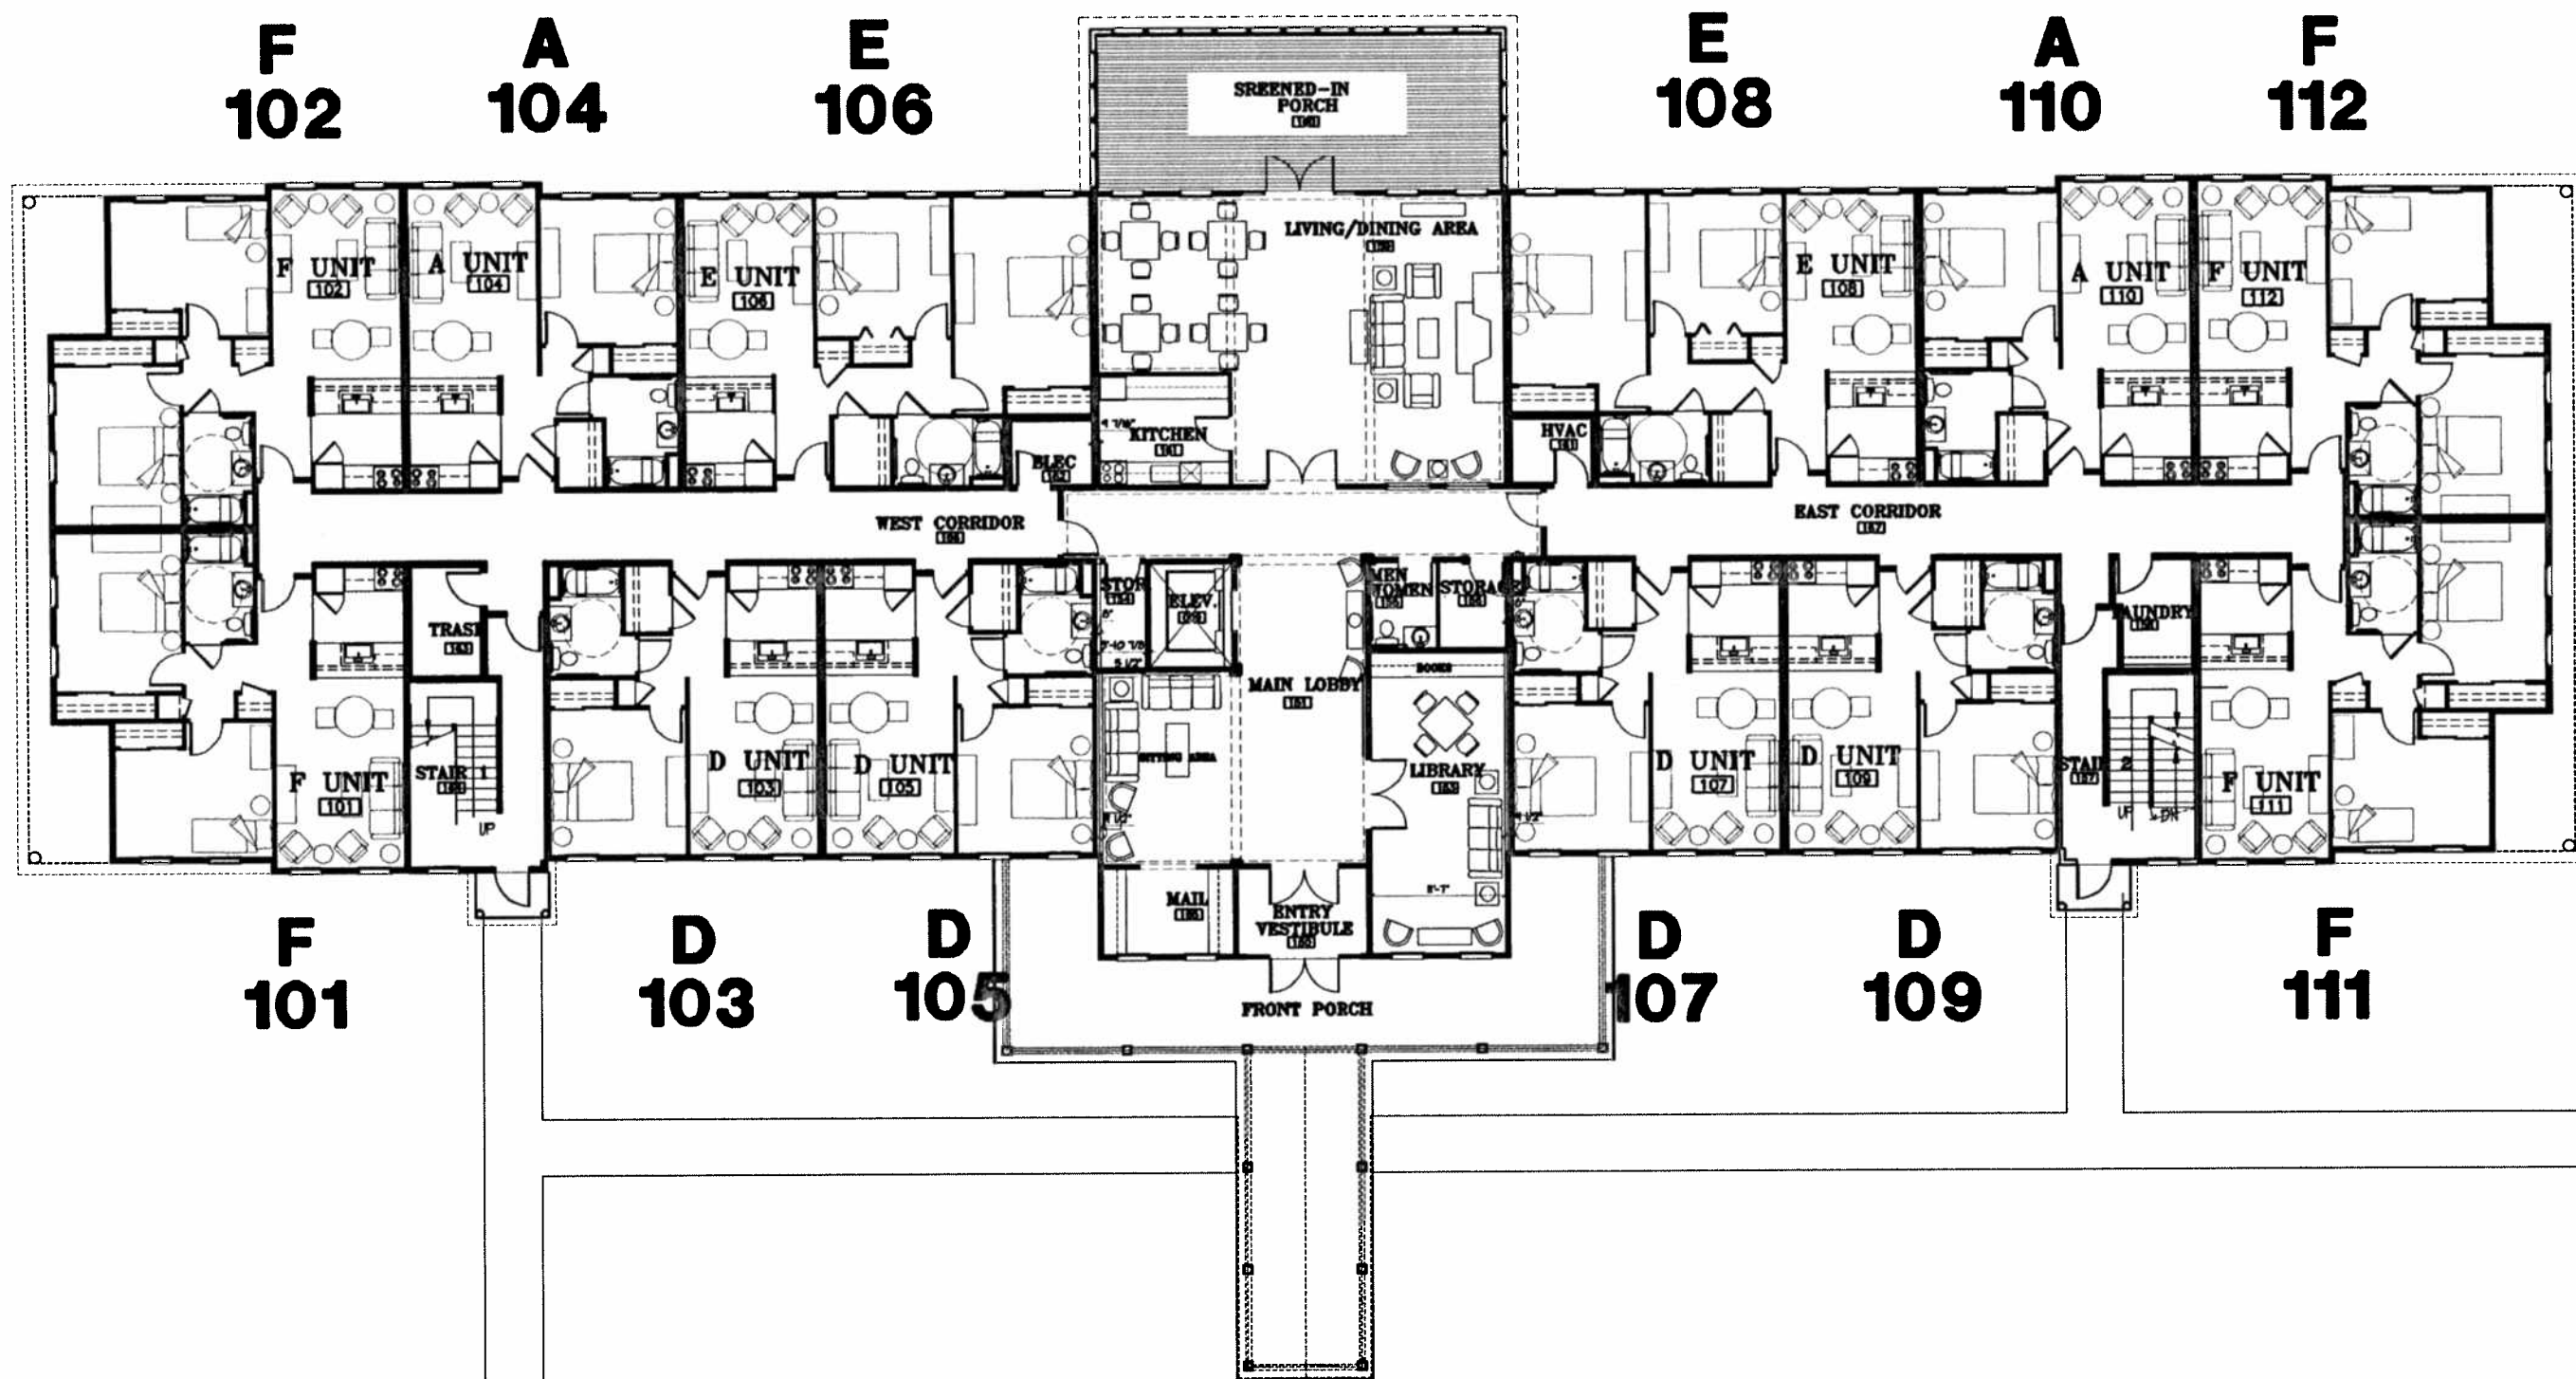

WHITE ROCK SENIOR LIVING COMMUNITY

PHASE THREE - FIRST FLOOR

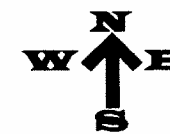

Date:	Revision:

**J. Graham Goldsmith,
Architects, P.C.**

7 Kilburn St. Burlington, VT 05401 802.882.4053
13 Essex Rd. Nantucket, MA 02554 508.228.6047

Date: 2/04
Scale: 1/8" = 1'-0"
Drawn:
Checked:

Project Name: **White Rock Senior Living Community**
Bow Center Road/Logging Hill Road Bow, New Hampshire
Sheet Title: **FIRST FLOOR PLAN - PHASE THREE**

Sheet Number: **3.1**



WHITE ROCK SENIOR LIVING COMMUNITY

PHASE THREE - SECOND FLOOR




Date:	Revision:

**J. Graham Goldsmith,
Architects, P.C.**
7 Kilburn St. Burlington, VT 05401 802.862.4053
13 Essex Rd. Nantucket, MA 02554 508.228.6047

Date: 2/10/04
Scale: 1/8" = 1'-0"
Drawn:
Checked:

Project Name: White Rock Senior Living Community
Bow Center Road/Logging Hill Road Bow, New Hampshire
Sheet Title: SECOND FLOOR PLAN - PHASE THREE

Sheet Number: **3.2**

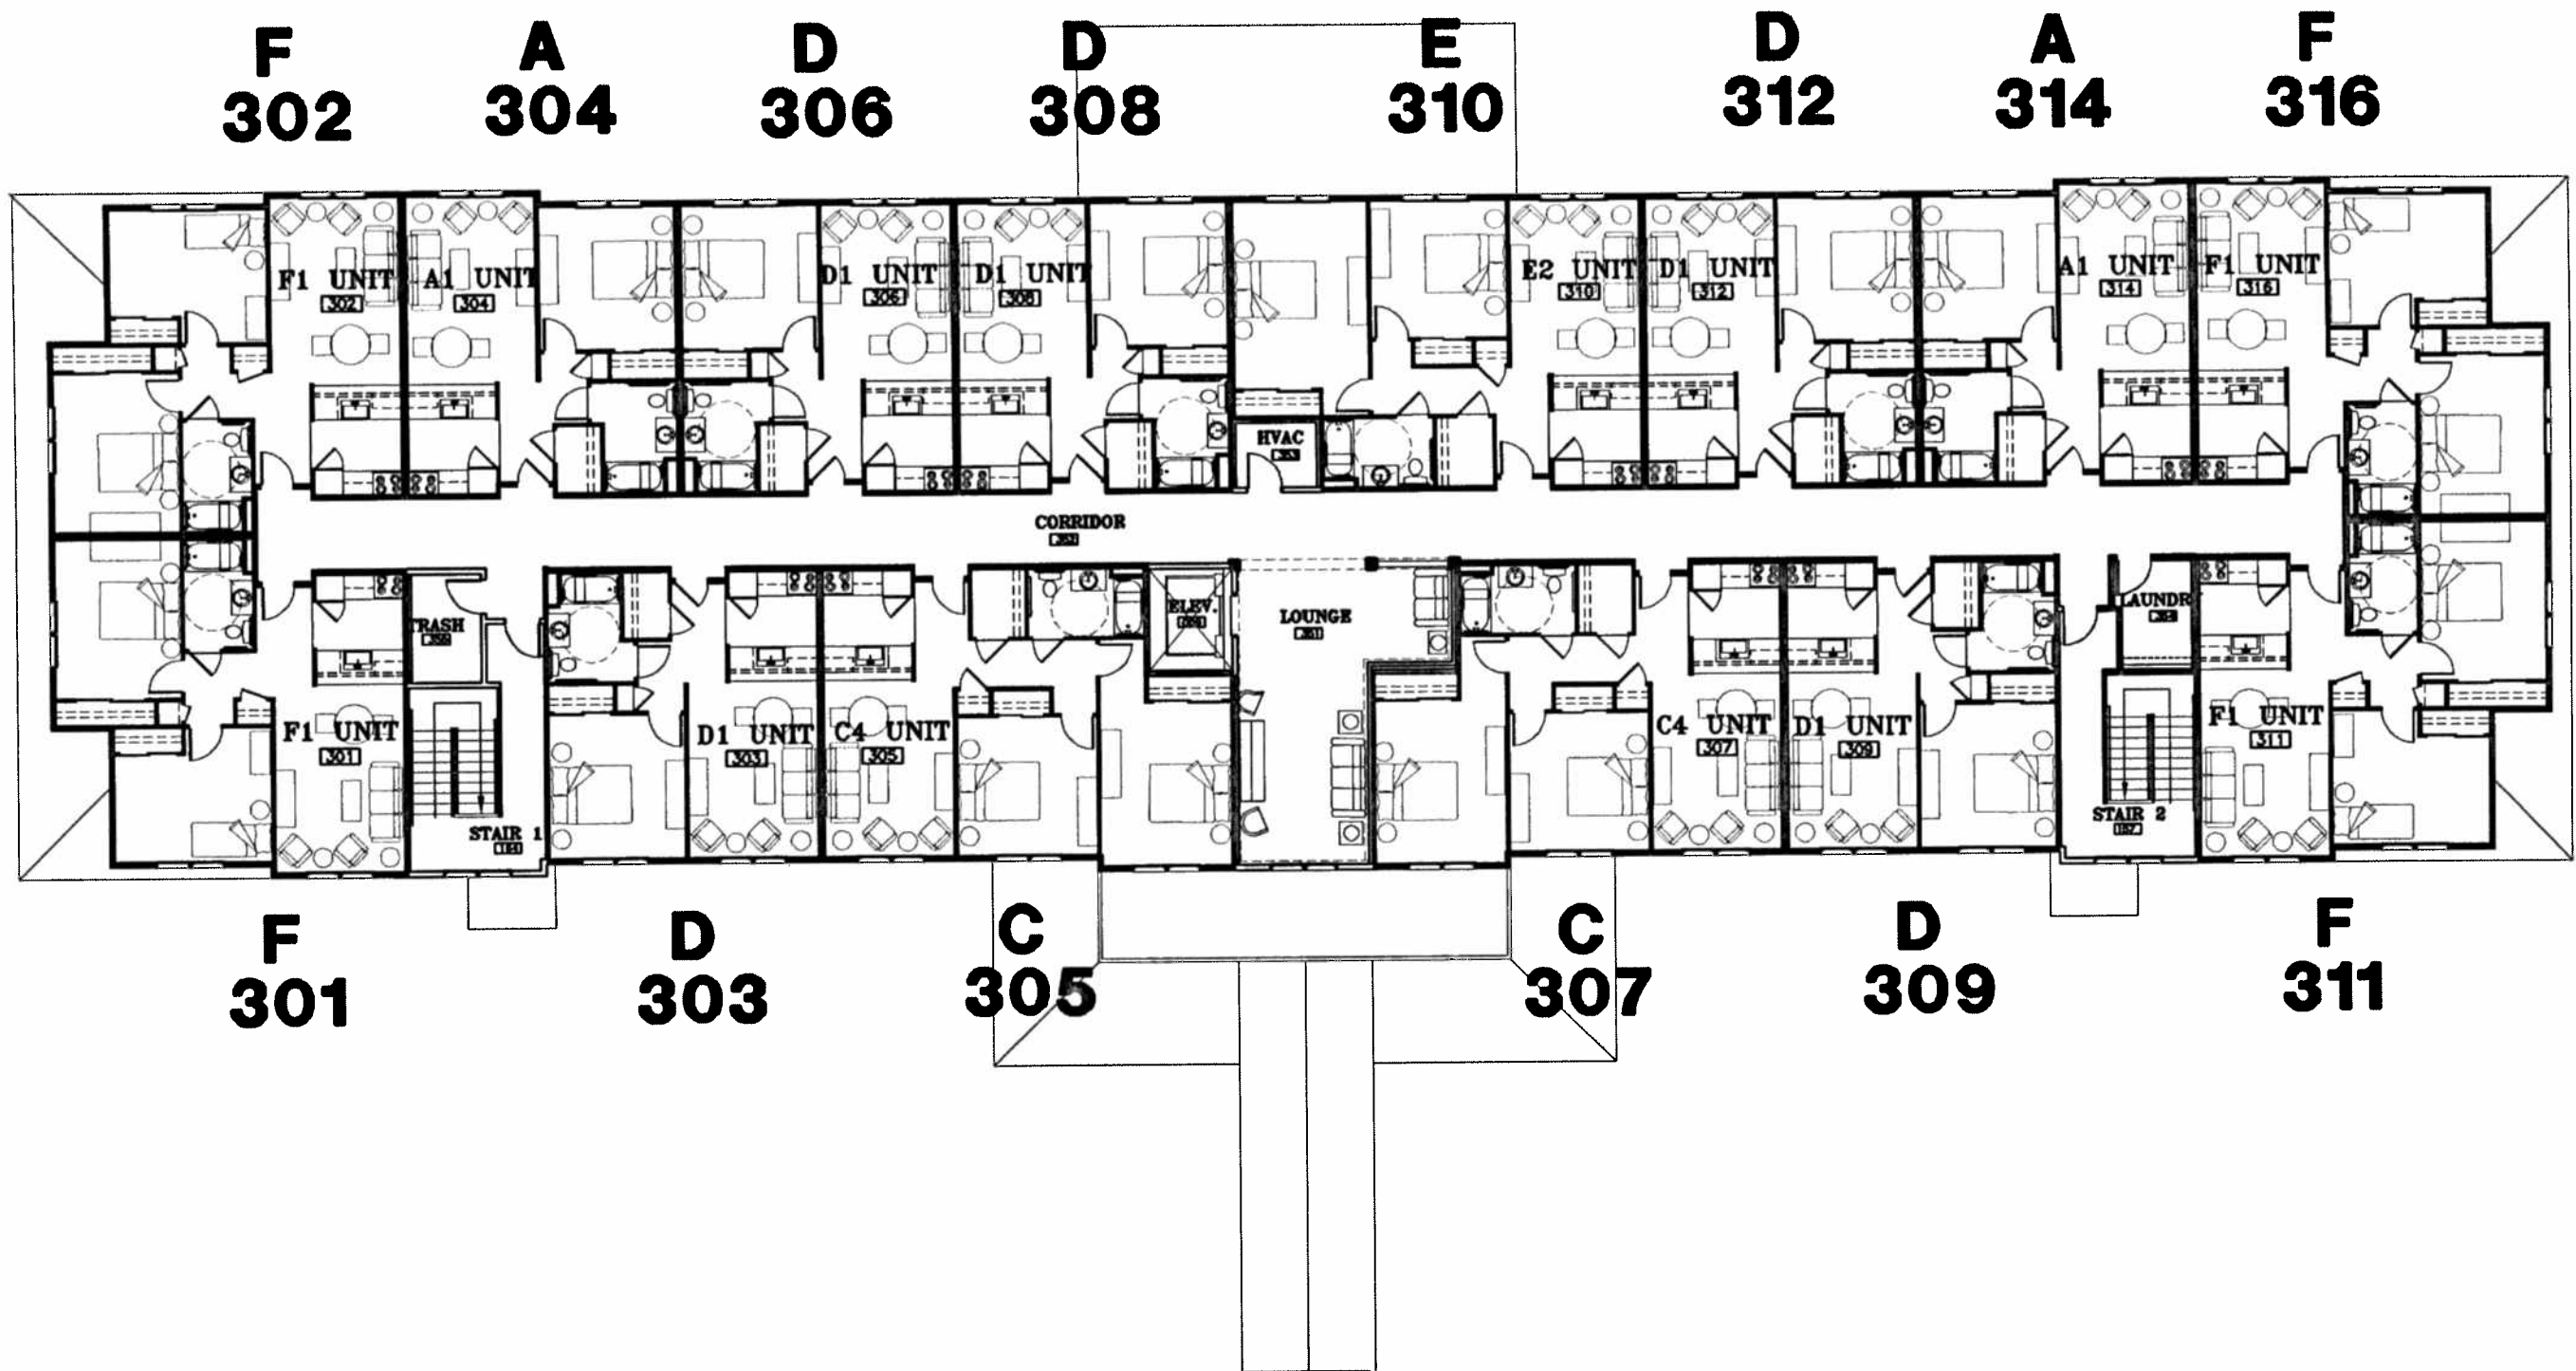

WHITE ROCK SENIOR LIVING COMMUNITY

PHASE THREE - THIRD FLOOR



Date:	Revision:	J. Graham Goldsmith, Architects, P.C. 7 Kilburn St. Burlington, VT 05401 802.862.4053 15 Essex Rd. Nantucket, MA 02554 508.228.6047	Date:	2/10/04	Project Name:	White Rock Senior Living Community	Sheet Number:	3.3	
			Scale:	1/8" = 1'-0"		Bow Center Road/Logging Hill Road Bow, New Hampshire			
			Drawn:			Sheet Title:	THIRD FLOOR PLAN - PHASE THREE		
			Checked:						